


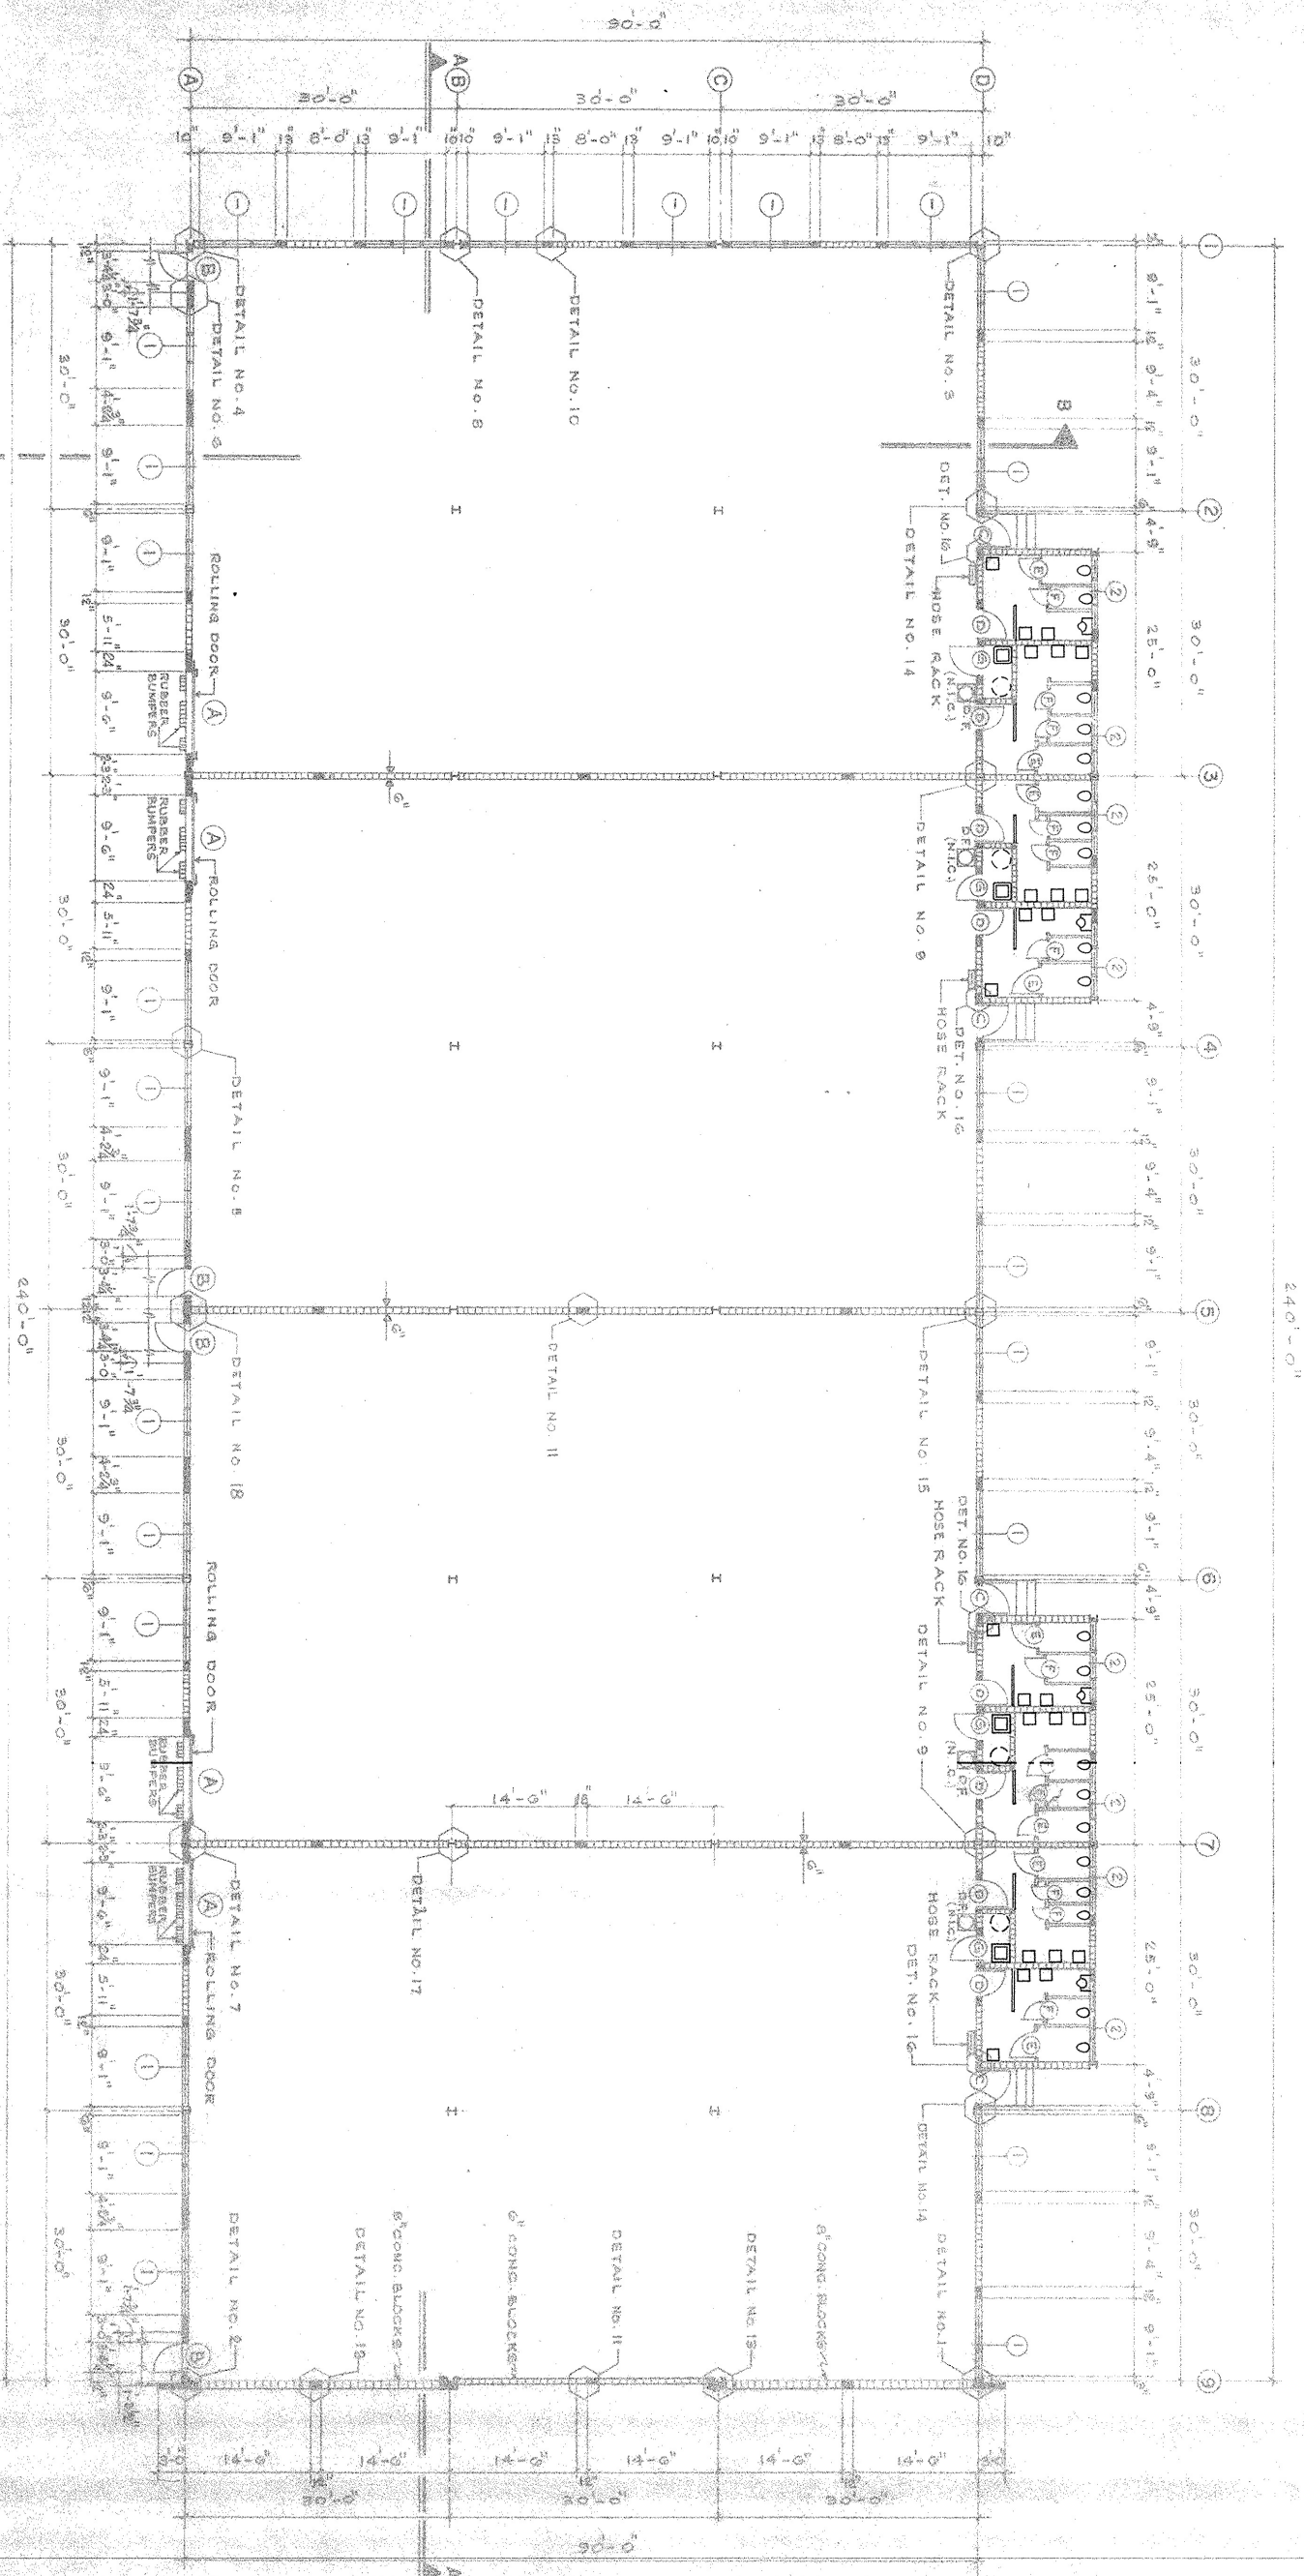

FLOOR PLAN
SCALE 3/32" = 1'-0"

SCHEDULE OF FINISHES				
LOCATION	FLOOR	WALL	BASE	CEILING
MFG. AREA	MONOLITHIC	PLASTER & CEMENT FINISH	GLAZED TILE	EXPOSED PAINTED
WALKWAY	CERAMIC TILE	"	GLAZED TILE	EXPOSED PAINTED
STAIRS AND SIDEWALK	MONOLITHIC	"	GLAZED TILE	EXPOSED PAINTED
JANITORS CLOSETS	"	PLASTER & CEMENT FINISH	GLAZED TILE	EXPOSED PAINTED

- NOTES:
- 1- ALL FORMED CONC. SHALL HAVE A RUBBED FINISH UNLESS OTHERWISE SPECIFIED.
 - 2- ALL RUBBED & PLASTERED SURFACES SHALL BE PAINTED EXCEPT OTHERWISE NOTED.
 - 3- ALL EXPOSED WOOD & METAL SURFACES SHALL BE PROPERLY TREATED & PAINTED UNLESS OTHERWISE SPECIFIED.
 - 4- PAINT AS SELECTED BY ENGINEERING OFFICE.

DOOR SCHEDULE			
NO.	SIZE	REQ.	REMARKS
A	10'-0" x 7'-0"	4	METAL CHAIN OPERATED ROLLING DOOR MASON TOOL CH.
B	3'-0" x 7'-0"	4	METAL SERIES 1500 BY ANWELD
C	3'-0" x 7'-0"	4	"
D	3'-0" x 7'-0"	4	"
E	2'-8" x 4'-10"	8	FLUSH PLYWOOD MANDOLARY SINGLE SWING
F	2'-0" x 4'-10"	12	"
G	2'-6" x 7'-0"	4	FLUSH PLYWOOD MANDOLARY

* FOR MORE INFORMATION SEE SPECIAL CONDITIONS

WINDOW SCHEDULE			
NO.	SIZE	REQ.	REMARKS
1	9'-0" x 6'-0"	26	ALUMINUM JALOUSIES
2	7'-6" x 2'-11"	8	ALUMINUM JALOUSIES

- NOTES:
- 1- FOR PLAN DETAILS SEE SHEET NO. 6

FLOOR PLAN

TYPICAL BLDG. "M-X"

LOT NO. 14

SABANA GRANDE INDUSTRIAL PARK

SABANA GRANDE, PUERTO RICO

COMMONWEALTH OF PUERTO RICO

P. R. INDUSTRIAL DEVELOPMENT CO.

ENGINEERING OFFICE

531 JUAN PUEBLO RICO

NO.	DATE	REVISIONS	BY	LOCATION
1	1561			
2				
3				
4				
5				

DATE: 6/26/56