



INDEX OF DRAWINGS:	
GENERAL	
T-1.0	TITLE SHEET
EXISTING CONDITIONS	
D-1.1	EXISTING FIRST LEVEL FLOOR PLAN (FOR REFERENCE ONLY)
D-1.2	EXISTING SECOND LEVEL FLOOR PLAN (FOR REFERENCE ONLY)
D-1.3	EXISTING THIRD LEVEL FLOOR PLAN (FOR REFERENCE ONLY)
D-1.3a	EXISTING FOURTH LEVEL FLOOR PLAN (FOR REFERENCE ONLY)
D-1.4	EXISTING & DEMOLITION ROOF LEVEL PLAN
PROPOSED	
A-1.1	PROPOSED ROOF LEVEL PLAN
A-1.2	STEEL STANDS & A/C EQUIPMENT ANCHORAGE DETAILS
A-2.0a	EXISTING WINDOWS & LOCKING HARDWARE & PROPOSED LOCKING HARDWARE
A-2.0b	EXISTING DOORS & LOCKING HARDWARE & PROPOSED LOCKING HARDWARE
A-2.1	EXISTING WINDOWS ELEVATIONS W/ PROPOSED LOCKING HARDWARE
A-2.2	EXISTING WINDOWS ELEVATIONS W/ PROPOSED LOCKING HARDWARE
A-2.3	EXISTING WINDOWS ELEVATIONS W/ PROPOSED LOCKING HARDWARE
A-2.4	EXISTING DOORS ELEVATIONS W/ PROPOSED LOCKING HARDWARE
A-2.5	EXISTING DOORS ELEVATIONS W/ PROPOSED LOCKING HARDWARE
A-2.6	EXISTING DOORS ELEVATIONS W/ PROPOSED LOCKING HARDWARE
A-2.7	EXISTING DOORS ELEVATIONS W/ PROPOSED LOCKING HARDWARE
A-2.8	EXISTING DOORS ELEVATIONS W/ PROPOSED LOCKING HARDWARE
A-2.9	EXISTING DOORS ELEVATIONS W/ PROPOSED LOCKING HARDWARE
A-2.10	WINDOWS & DOORS WEATHERSTRIPS & LOCKING DEVICES DETAILS
A-2.11	WINDOWS & DOORS WEATHERSTRIPS & LOCKING DEVICES DETAILS
A-2.12	WINDOWS & DOORS LOCKING DEVICES DETAILS

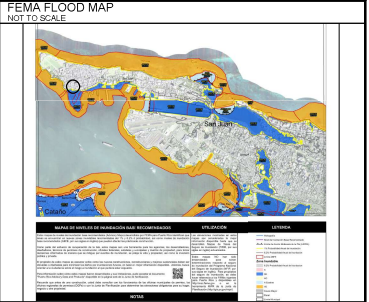

HAZARD MITIGATION FOR STATE DEPARMENT BUILDING

CONSTRUCTION DRAWINGS

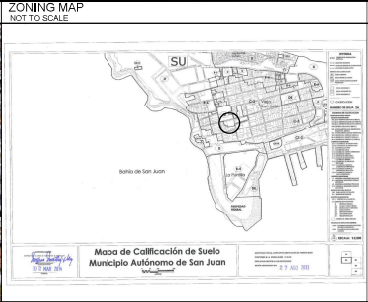

ENGINEERED
ADVANTAGE, P.S.C.
Ave. Ponce de Leon # 604 Suite 600
San Juan, Puerto Rico 00907
p. 787-7540022 e-mail:engineering@engr.com

PROJECT: CONSTRUCTION FOR
HAZARD MITIGATION FOR STATE
DEPARTMENT BUILDING
ADDRESS: SAN JOSE STREET
SAN JUAN, PUERTO RICO



DESIGNED BY	S. LUGO
DRAWN BY	P. J. MAGNETTI
CHECKED BY	2024-04-28
PROJECT NO.	35428
FILE NO.	10-0001
DATE	10/10
SCALE	
SHEET TITLE	

TITLE SHEET

FIGURE 10.1.10

T-1.0

CONSTRUCTION FOR
**HAZARD MITIGATION FOR STATE
DEPARTMENT BUILDING**
PROJECT: 35472B
DRAWN BY: S. LUGO
CHECKED BY: P. J. MAGNETTI
DATE: 05/24/2018
PROJECT NO: 35472B
SHEET NO: 11/11
SHEET TITLE: EXISTING FIRST LEVEL FLOOR PLAN (FOR REFERENCE ONLY)
DATE: 05/24/2018




PROJECT:	S. LUGO
DESIGNER:	P. J. MAGNETTI
DATE:	05/24/2018
PROJECT NO:	35472B
SHEET NO:	11/11
SHEET TITLE:	EXISTING FIRST LEVEL FLOOR PLAN (FOR REFERENCE ONLY)
DATE:	05/24/2018

**EXISTING FIRST LEVEL
FLOOR PLAN
(FOR REFERENCE ONLY)**

DATE: 05/24/2018

D-1.1

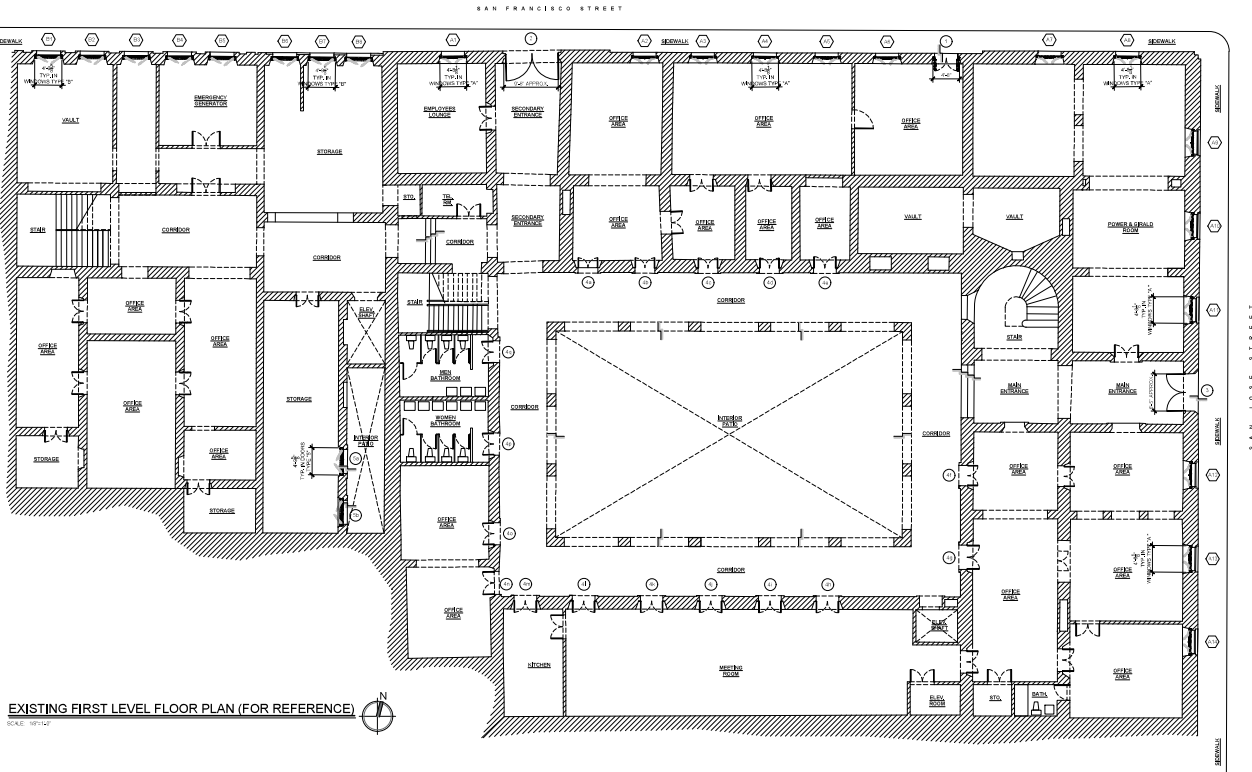

EXISTING FIRST LEVEL FLOOR PLAN (FOR REFERENCE)

SCALE: 1/8"=1'-0"

- LEGEND**
- EXISTING WALL OR COLUMN
 - CHANGED LEVEL
 - DOOR OPENING TO OUTSIDE
 - DOOR OPENING TO INSIDE
 - DOOR SYMBOL

- IMPORTANT NOTES ABOUT THIS PROJECT:**
1. ALL WINDOWS AND DOORS SHOWN ON THIS ELEVATION AND SECTION ARE FOR REFERENCE ONLY. CONTRACTOR SHALL VERIFY EACH WINDOW AND DOOR BEFORE INSTALLATION. CONTRACTOR SHALL VERIFY AND CORRECT BEFORE INSTALLATION. CONTRACTOR SHALL VERIFY AND CORRECT BEFORE INSTALLATION.
 2. CONTRACTOR SHALL VERIFY SHOP DRAWINGS FOR THE INSTALLATION OF EACH WINDOW AND DOOR. CONTRACTOR SHALL VERIFY AND CORRECT BEFORE INSTALLATION.
 3. WINDOWS AND DOORS SHALL BE REPAIRED IF DAMAGED AND REPAIRED IN ORDER TO MAINTAIN THE PROPER OPERATION OF EACH WINDOW AND DOOR. CONTRACTOR SHALL VERIFY AND CORRECT BEFORE INSTALLATION.
 4. POINT OF WINDOWS AND DOORS THAT HAVE TO BE REPAIRED AS REQUIRED SHALL BE INDICATED BY A RED DOT SYMBOL.
 5. CONTRACTOR SHALL VERIFY AND CORRECT BEFORE INSTALLATION. CONTRACTOR SHALL VERIFY AND CORRECT BEFORE INSTALLATION.

CONSTRUCTION FOR
**HAZARD MITIGATION FOR STATE
DEPARTMENT BUILDING**
SAN JOSE STREET
SAN JUAN, PUERTO RICO




DATE: 05/11/2020

PROJECT:	S. LUGO
DESIGNER:	P. J. MAGNETTI
DATE:	05/11/2020
PROJECT NO:	35428
NO.	00000
DATE:	05/11/2020
NO.	00000
DATE:	05/11/2020
NO.	00000
DATE:	05/11/2020
NO.	00000

EXISTING SECOND LEVEL
FLOOR PLAN
(FOR REFERENCE ONLY)

DATE: 05/11/2020

D-1.2

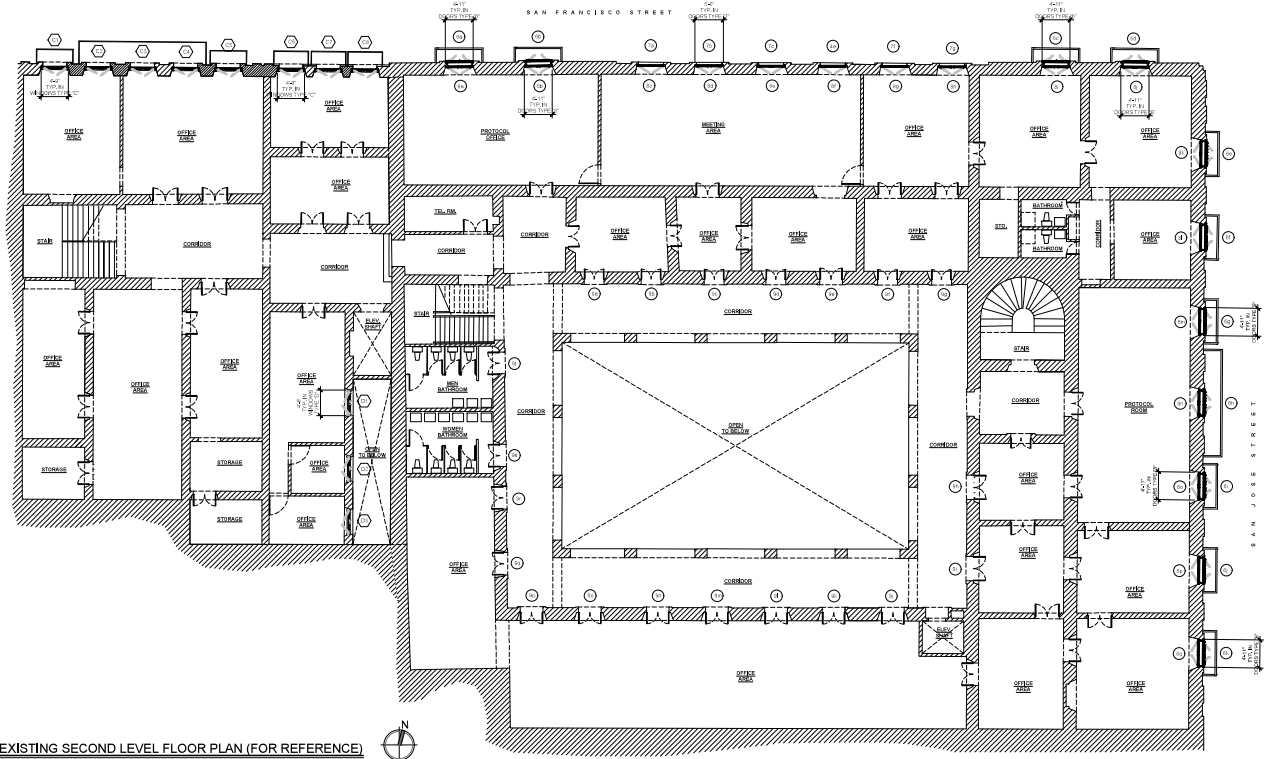

EXISTING SECOND LEVEL FLOOR PLAN (FOR REFERENCE)

SCALE: 1/8"=1'-0"

LEGEND

- EXISTING WALL OR COLUMN
- EXISTING LEVEL
- DOOR WITH SWING AND HANDLE
- WINDOW WITH SWING AND HANDLE
- DOOR SWING

IMPORTANT NOTES ABOUT THIS PROJECT

1. ALL WINDOWS AND DOORS SHOWN ON THIS ELEVATION AND SECTION ARE FOR REFERENCE. CONTRACTOR SHALL VERIFY EACH WINDOW AND DOOR BEFORE INSTALLATION. WINDOW AND DOOR LEAVES IN ORDER TO COORDINATE THE PROPER INSTALLATION OF THE PROPOSED LOOKING HARDWARE AND WEATHER STRIP COMPONENTS.
2. CONTRACTOR SHALL SUPPLY SHOP DRAWINGS FOR THE INSTALLATION OF EACH LOOKING HARDWARE AND WEATHER STRIP COMPONENTS.
3. WINDOWS AND DOORS SHALL BE REPAIRED IF DAMAGED AND FINISHED IN ORDER TO MAINTAIN THE PROPOSED GRADE OF LOOKING HARDWARE AND DOOR LEAVES. CONTRACTOR SHALL BE RESPONSIBLE FOR THE REPAIR AND FINISH OF THE WEATHER STRIP MATERIALS AND DOOR WEATHER STRIP AFTER THE INSTALLATION OF LOOKING HARDWARE AND WEATHER STRIP MATERIALS.
4. POINT OF WINDOWS AND DOORS THAT HAVE TO BE PAINTED AS REQUIRED SHALL BE INDICATED BY ARCHITECT'S DIMENSIONS.
5. CONTRACTOR SHALL BE RESPONSIBLE FOR THE PROPER POSITION, SIZE AND LOCATION OF EACH DOOR AND WINDOW.



DATE:


DESIGNED BY	S. LUGO
DRAWN BY	P. J. MAGNETTI
CHECKED BY	2024-04-28
PROJECT NO.	204728
SCALE	AS SHOWN
DATE	DATE
DATE	DATE
DATE	DATE
DATE	DATE
DATE	DATE

SHEET 13 OF 13

EXISTING THIRD LEVEL
FLOOR PLAN
(FOR REFERENCE ONLY)

DATE: 04/28/2024

D-1.3

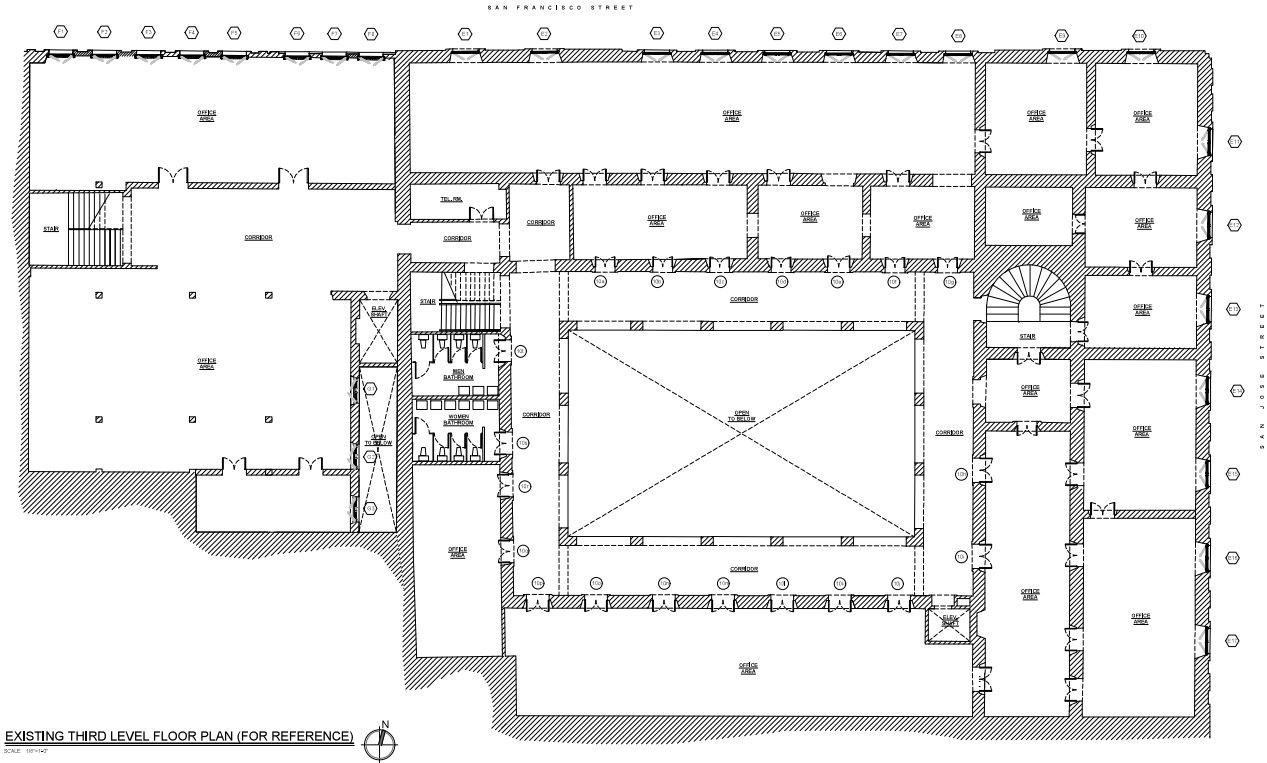

EXISTING THIRD LEVEL FLOOR PLAN (FOR REFERENCE)

SCALE: 1/8"=1'-0"

LEGEND

- EXISTING WALL OR COLUMN
- CHANGED LEVEL
- DOOR OPENING INTO MAIN
- DOOR OPENING INTO CORRIDOR
- DOOR SYMBOL

IMPORTANT NOTES ABOUT THIS PROJECT

1. ALL WINDOWS AND DOORS IDENTIFIED IN ELEVATION AND SECTION ARE FOR REFERENCE. CONTRACTOR SHALL VERIFY EACH WINDOW AND DOOR BEFORE INSTALLATION. WINDOW AND DOOR LEAVES IN ORDER TO COORDINATE THE PROPER INSTALLATION OF THE PROPOSED WINDOW HARDWARE AND WEATHER STRIP COMPONENTS.
2. CONTRACTOR SHALL SUPPLY SHOP DRAWINGS FOR THE INSTALLATION OF EACH WINDOW HARDWARE AND WEATHER STRIP COMPONENTS.
3. WINDOWS AND DOORS SHALL BE REPAIRED IF DAMAGED AND FINISHED IN ORDER TO MAINTAIN THE PROPER OPERATION OF LOCK-BOLTS AND WEATHER STRIP. CONTRACTOR SHALL VERIFY THE WEATHER STRIP IS PROPERLY INSTALLED AFTER THE INSTALLATION OF LOCK-BOLTS AND WEATHER STRIP MATERIALS.
4. POINT OF WINDOWS AND DOORS THAT HAVE TO BE REPAIRED AS REQUIRED SHALL BE IDENTIFIED BY ARCHITECT / ENGINEER.
5. CONTRACTOR SHALL BE RESPONSIBLE FOR THE PROPER INSTALLATION AND LOCATION OF EACH DOOR AND WINDOW.

CONSTRUCTION FOR
**HAZARD MITIGATION FOR STATE
DEPARTMENT BUILDING**
ADDRESS
SAN JOSE STREET
SAN JUAN, PUERTO RICO



SCALE

DESIGNED BY	S. LUGO
DRAWN BY	P. J. MAGNETTI
CHECKED BY	2024-04-08
PROJECT NO.	25428
FILE NO.	000001
DATE	04/10

SHEET 18 OF 18

**EXISTING FOURTH LEVEL
FLOOR PLAN
(FOR REFERENCE ONLY)**

DATE: 04/10/2024

D-1.3a

EXISTING FOURTH LEVEL FLOOR PLAN (FOR REFERENCE)

SCALE: 1/8" = 1'-0"



LEGEND

- EXISTING WALL OR COLUMN
- CHANGED LEVEL
- DOOR WITH SWING AND MARK
- DOOR WITH SWING AND MARK
- DOOR SYMBOL

IMPORTANT NOTES ABOUT THIS PROJECT

1. ALL WINDOWS AND DOORS ON EXISTING LEVELS AND NEW LEVELS FOR REFERENCE. CONTRACTOR SHALL VERIFY EACH WINDOW AND DOOR MARKING IS CORRECT. WINDOW AND DOOR MARKING SHALL BE CORRECTED, REPAIRED AND DOOR LEAVES IN ORDER TO COORDINATE THE PROPER INSTALLATION OF THE PROPOSED LOCKING HARDWARE AND WEATHER STRIP COMPONENTS.
2. CONTRACTOR SHALL SUPPLY SHOP DRAWINGS FOR THE INSTALLATION OF EACH LOCKING HARDWARE AND WEATHER STRIP COMPONENT.
3. WINDOWS AND DOORS SHALL BE REPAIRED IF NEEDED AND FINISHED IN ORDER TO MAINTAIN THE PROPER OPERATION OF LOCKING HARDWARE. IF REPAIR IS REQUIRED, FINISH SURFACES OF THE WEATHERSTRIP CHANNELS AND DOOR WEATHERS AFTER THE INSTALLATION OF LOCKING HARDWARE AND WEATHERSTRIP MATERIALS.
4. POINT OF WINDOWS AND DOORS THAT HAVE TO BE REPAIRED (AS NEEDED) SHALL BE INDICATED BY ARCHITECT'S SYMBOLS.
5. EXISTING LEVELS AND AREAS FOR REFERENCE ONLY AND FOR THE PROPER POINT OF ENTRY AND LOCATION OF EACH DOOR AND WINDOW.

