

Honorable
Santos Rohena Betancourt
Secretary

SUBMITTED:

PEDRO A. MIRANDA
ARCHITECT

APPROVED:

SANTOS ROMENA BETANCOUR




REHABILITATION FOR
VISITORS & RESEARCH CENTER
JOBS BAY NATIONAL ESTUARINE RESERVE

Former Club House, Central Aguirre, State Road #705. Salinas, Puerto Rico

INDEX OF DRAWINGS

TITLE	DWG.	SHEET	TITLE	DWG.	SHEET
Title Sheet, Index & Location Map	none	1	Window Details	A-14	18
SITE IMPROVEMENT.			Window Details	A-15	19
Existing and Proposed Site Plans	USI-1	2	Door Details	A-16	20
Garbage Station, Blow-Up 7;	USI-2	3	Door Details and Partition Details	A-17	21
and Site Details	USI-3	4	Entrance, Blow-Up 2	A-18	22
Demolition Plan, Structural Details,			Open Shed, Blow-Up 3	A-19	23
Legend and Abbreviations			Open Shed Details	A-20	24
			Conference Room, Blow-Up 4;	A-21	25
ARCHITECTURE.			and Partition Details	A-22	26
Floor Plan & Site Improvements	A-1	5	Laboratory, Blow-Up 5; Closet,	A-23	27
East and West Elevations	A-2	6	Blow-Up 6; and Floor Details		
North and South Elevations	A-3	7			
Sections	A-4	8	PLUMBING:		
Roof Plan and Details	A-5	9	Plumbing: Plan, Isometrics		
Reflected Ceiling Plan and	A-6	10	and Fixture Schedule	P-1	28
Bar Connections, System Plan	A-7	11	Plumbing, Details and General Notes	P-2	29
Schedule: Blow-Up 1			Septic Tank System and		
Schedule: Door Hardware,	A-8	12	Plumbing Details	P-3	30
Window Hardware, and Finishes	A-9	13			
Window Schedule			ELECTRICAL:		
Door Schedule, Details and	A-10	14	Electrical Site Plan	E-1	31
Notes for Doors & Windows	A-11	15	Electrical Lighting Plan & Schedules	E-2	32
Window Details	A-12	16	Electrical Power Plan, Notes & Legend	E-3	33
Window Details	A-13	17			

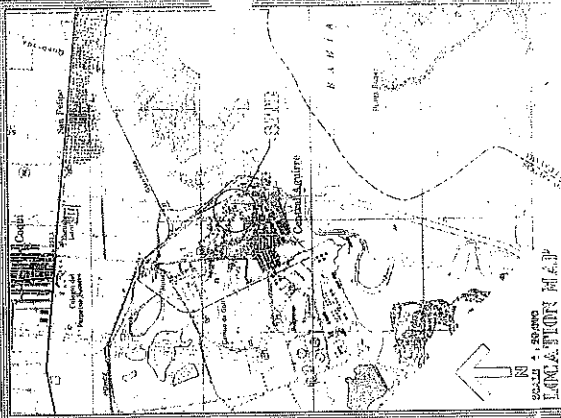

PEDRO
MIRANDA
ASSOCIADOS

THE

100

COPIA DEL INSPECTOR


POINT	COORDINATES		DISTANCE M.T.S.	BEARING	DESCRIPTION
	Y	X			
24	13,713.8373	174,684.0760	3.6000	S 79° 17' 50" W	
2	13,773.1576	174,650.4817	3.6000	N 10° 59' 11" W	
3	13,802.8526	174,554.7169	30.2484	N 13° 54' 55" W	
4	13,810.2748	174,652.8263	7.8516	N 13° 54' 36" W	
5	13,816.2748	174,650.7784	8.0559	N 14° 43' 36" W	
6	13,833.5535	174,646.1508	15.9541	N 16° 51' 02" W	
7	13,843.8874	174,642.0796	12.7039	N 19° 41' 41" W	
10	13,860.8653	174,635.8077	16.5152	N 22° 19' 08" W	
11	13,874.3746	174,628.0297	15.0868	N 26° 41' 43" W	
12	13,883.3038	174,623.5968	11.0038	N 29° 37' 45" W	
12A	13,885.6253	174,926.8220	3.6600	N 82° 01' 40" E	
14	13,875.9879	174,832.2995	11.0852	N 29° 36' 44" E	
14A	13,882.2552	174,635.1935	15.3660	S 26° 39' 26" E	
70A	13,846.7603	174,645.5465	16.7488	S 22° 17' 39" E	
6A	13,834.8144	174,649.6537	12.8215	S 18° 40' 38" E	
5A	13,819.2052	174,654.3182	8.1097	S 18° 50' 30" E	
4A	13,811.3537	174,658.3788	8.1077	S 14° 43' 27" E	
3A	13,804.5990	174,658.3225	6.0140	S 14° 02' 09" E	
2A	13,775.8373	174,684.0760	30.3033	S 10° 56' 55" E	

AREA = 432.0085 SQ. MTS. 0.1099 CDA.









NOTES:

1. REFER TO ARCHITECTURAL DRAWINGS FOR SITE IMPROVEMENT INFORMATION
2. PRELIMINARY RECOMMENDATIONS TO WORK THAT MAY CAUSE DAMAGE TO THEM. CONSULT WITH ARCHITECT TO EVALUATE ALTERNATE PLANS.
3. SURVEY DATA OBTAINED FROM MAP PREPARED BY MR. LUIS R. SANCHEZ, SURVEYOR L.C. 8029, DATED NOV. 14, 1988.

REFER TO PLUMBING AND ELECTRICAL PLANS FOR ADDITIONAL SITE IMPROVEMENTS.

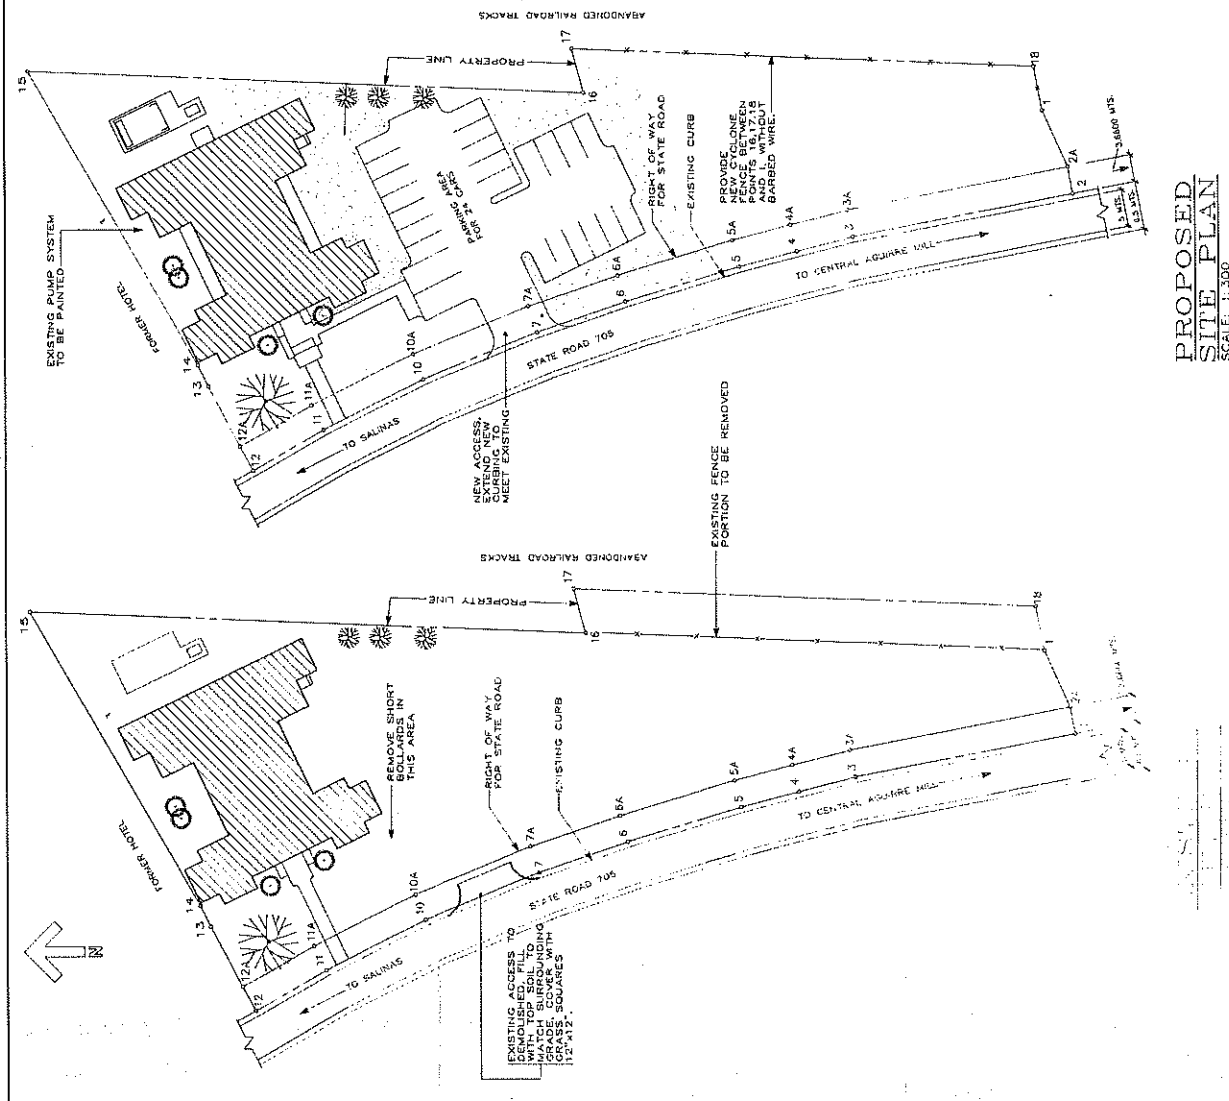

Copyright 1992 by
Pedro A. Miranda
All rights reserved.
No part of this
document may be
reproduced without
written permission
from the author.

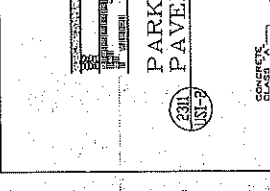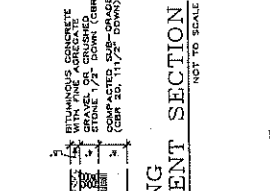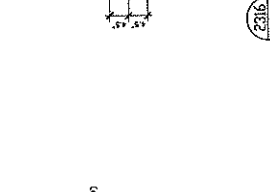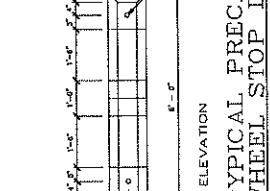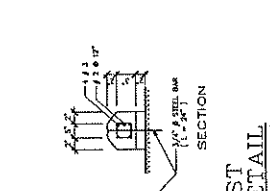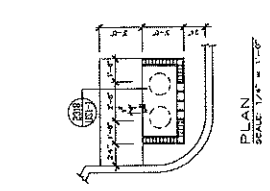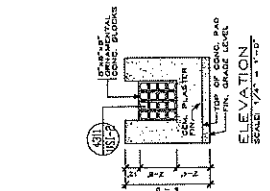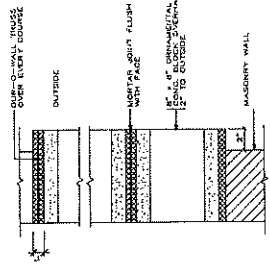

ORNAMENTAL
BLOCK DETAIL
NOT TO SCALE
4311
USI-2

BLOW-UP
GARAGE STATION
NOT TO SCALE
4311
USI-2

TYPICAL PRECAST
WHEEL STOP DETAIL
NOT TO SCALE
2316
USI-2

TYPICAL HANDICAPPED
PARKING DETAIL
NOT TO SCALE
2910
USI-2

TYPICAL HANDICAPPED
RAMP DETAIL
NOT TO SCALE
2315
USI-2

TYPICAL HANDICAPPED
EQUIPMENT SCREEN
NOT TO SCALE
2515
USI-2

TYPICAL HANDICAPPED
PARKING DETAIL
NOT TO SCALE
2910
USI-2

TYPICAL HANDICAPPED
RAMP DETAIL
NOT TO SCALE
2315
USI-2

CROSS GUTTER DETAIL
NOT TO SCALE
2313
USI-2

CONCRETE CURB
NOT TO SCALE
2314
USI-2

CONC. SIDEWALK DETAILS
NOT TO SCALE
2318
USI-2







MECHANICAL EQUIPMENT SCREEN
NOT TO SCALE
2515
USI-2

CONC. SIDEWALK DETAILS
NOT TO SCALE
2318
USI-2

MECHANICAL EQUIPMENT SCREEN
NOT TO SCALE
2515
USI-2

CONC. SIDEWALK DETAILS
NOT TO SCALE
2318
USI-2

MECHANICAL EQUIPMENT SCREEN
NOT TO SCALE
2515
USI-2

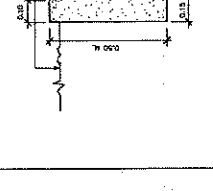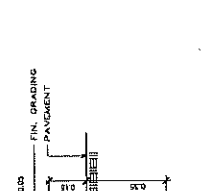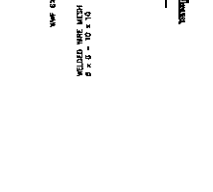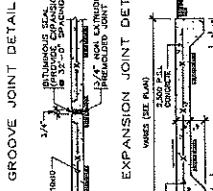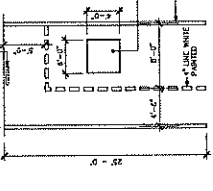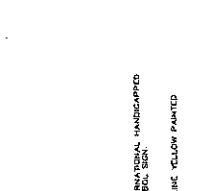

CROSS GUTTER DETAIL
NOT TO SCALE
2313
USI-2

CONCRETE CURB
NOT TO SCALE
2314
USI-2

CONC. SIDEWALK DETAILS
NOT TO SCALE
2318
USI-2








MECHANICAL EQUIPMENT SCREEN
NOT TO SCALE
2515
USI-2

CONC. SIDEWALK DETAILS
NOT TO SCALE
2318
USI-2

MECHANICAL EQUIPMENT SCREEN
NOT TO SCALE
2515
USI-2

CONC. SIDEWALK DETAILS
NOT TO SCALE
2318
USI-2

MECHANICAL EQUIPMENT SCREEN
NOT TO SCALE
2515
USI-2

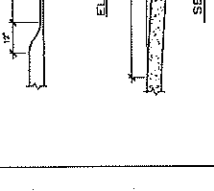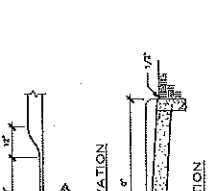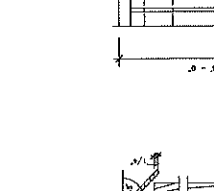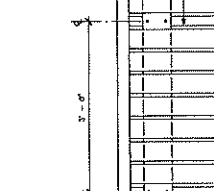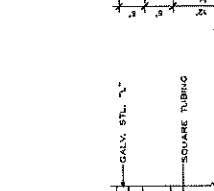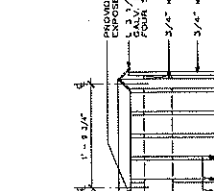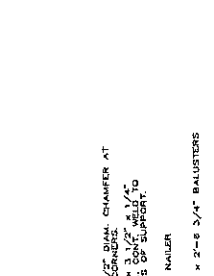

TYPICAL HANDICAPPED
PARKING DETAIL
NOT TO SCALE
2910
USI-2

TYPICAL HANDICAPPED
RAMP DETAIL
NOT TO SCALE
2315
USI-2

TYPICAL HANDICAPPED
EQUIPMENT SCREEN
NOT TO SCALE
2515
USI-2









TYPICAL HANDICAPPED
PARKING DETAIL
NOT TO SCALE
2910
USI-2

TYPICAL HANDICAPPED
RAMP DETAIL
NOT TO SCALE
2315
USI-2

TYPICAL HANDICAPPED
EQUIPMENT SCREEN
NOT TO SCALE
2515
USI-2

TYPICAL HANDICAPPED
PARKING DETAIL
NOT TO SCALE
2910
USI-2

TYPICAL HANDICAPPED
RAMP DETAIL
NOT TO SCALE
2315
USI-2

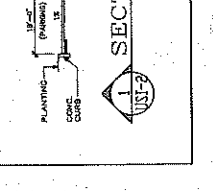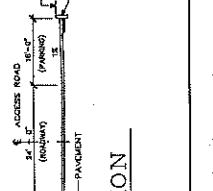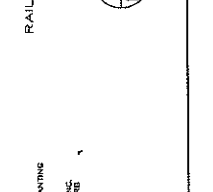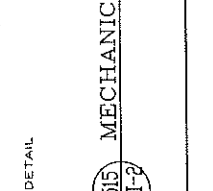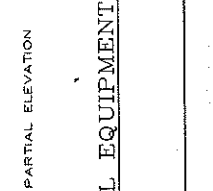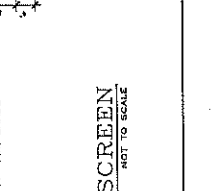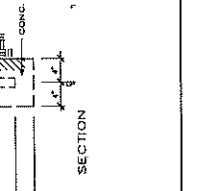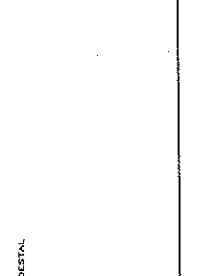

TYPICAL HANDICAPPED
PARKING DETAIL
NOT TO SCALE
2910
USI-2

TYPICAL HANDICAPPED
RAMP DETAIL
NOT TO SCALE
2315
USI-2

TYPICAL HANDICAPPED
EQUIPMENT SCREEN
NOT TO SCALE
2515
USI-2

TYPICAL HANDICAPPED
PARKING DETAIL
NOT TO SCALE
2910
USI-2

TYPICAL HANDICAPPED
RAMP DETAIL
NOT TO SCALE
2315
USI-2


TYPICAL HANDICAPPED
EQUIPMENT SCREEN
NOT TO SCALE
2515
USI-2

TYPICAL HANDICAPPED
PARKING DETAIL
NOT TO SCALE
2910
USI-2

TYPICAL HANDICAPPED
RAMP DETAIL
NOT TO SCALE
2315
USI-2

REHABILITATION FOR VISITORS & RESEARCH CENTER
Job: Bay National Environmental Research Center
Pedro A. Miranda
BLOW-UP 7: SITE DETAILS
GARAGE STATION

PEDRO A. MIRANDA & ASSOCIATES
drawing number: USI-2
date number: 3/83

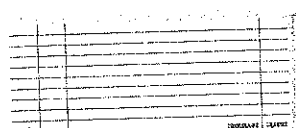

REHABILITATION FOR VISITORS & RESEARCH CENTER
INFORMATION
Jobos Bay National Estuarine Research Reserve Department of Natural Resources
DEMOLITION PLAN
STRUCTURAL DETAIL
LEGEND & ABBREVIATIONS

EDWARD A. MARRAS & ASSOCIATES
 10000 130th Avenue, North, Suite 200
 Richmond, BC V6V 2G9
 Tel: 604-273-8888
 Fax: 604-273-8889
 Email: info@edwardmarras.com


Drawing number.

UJSI-3

Issue number

4/33

W E Z D

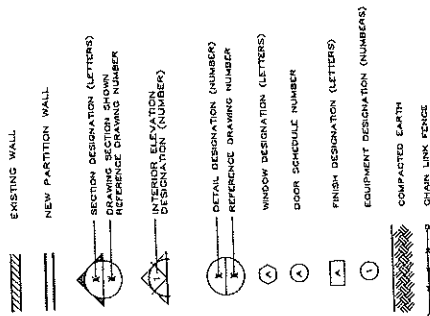

ABBREVIATIONS USED:


ARCHITECTURAL OR ARCHITECT	CONCRETE MASONRY UNIT
CONCRETE	CONCRETE
CONTINUOUS	CONTINUOUS
DETAIL	DETAIL
DRAINAGE	DRAINAGE
EACH ON AT	EACH ON AT
ELECTRICAL	ELECTRICAL
ELEVATION	ELEVATION
EXPANDED	EXPANDED
FINISH OR FINISHED	FINISH OR FINISHED
FLOOR	FLOOR
GAUGE	GAUGE
GALVANIZED	GALVANIZED
MAXIMUM	MAXIMUM
MILIMUM	MILIMUM
MARKED	MARKED
MISCELLANEOUS	MISCELLANEOUS
METAL	METAL
METERS	METERS
ON CENTER	ON CENTER
SHEET	SHEET
STEEL	STEEL
STRUCTURAL	STRUCTURAL
SQUARE	SQUARE
THICK	THICK
TYPICAL	TYPICAL
WITH	WITH




3317
US-J

SECTION


NOT TO SCALE

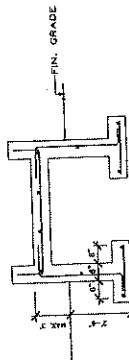

3312 SECTION
USI-3 NOT TO SCALE

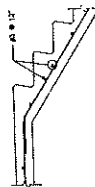

3313
USI-3

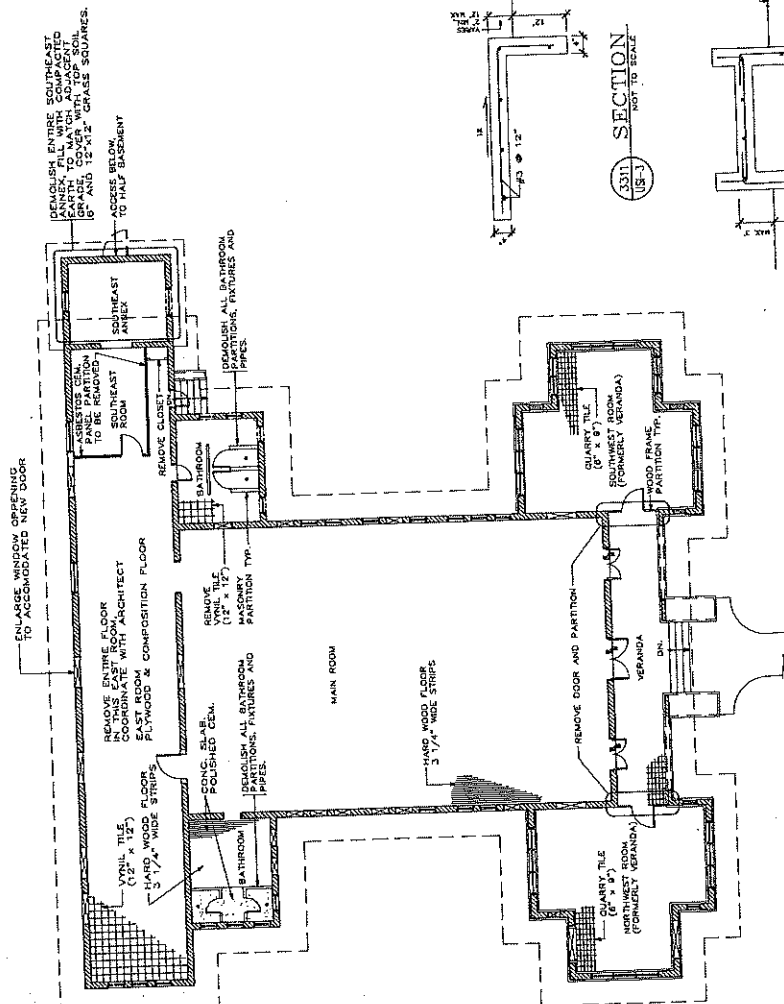


DEMOLITION PLAN

SCALE: 1/8" = 1'-0"

NOTES:

1. REMOVE ALL DOORS AND WINDOWS, INCLUDING FRAMES IF NOT ORIGINAL, TO BE REPLACED.
2. DO NOT DAMAGE ANY ORIGINAL BUILDING ELEMENTS, INCLUDING DOORS, WINDOWS AND THEIR RESPECTIVE FRAMES.
3. REMOVE ROOFING TILES AND PAPER UNDERLAYMENT.
4. DANGER: ROOFING TILES AND SOME INTERIOR PAR-
TICULARLY ASBESTOS FIBERS, ALL APPLICABLE
REGULATIONS MUST BE IMPLEMENTED RIGHT FROM
BUT NOT LIMITED TO, QUALITY BOARD OF P.R.
FOR THE TERM ORIGINAL AS USED IN THIS NOTES, REFER
TO THOSE PARTS OF THE BUILDING CONSTRUCTION,
THE SECOND AND THIRD DECADES OF THIS CENTURY.
5. THIS BUILDING, AND ITS SURROUNDING ENVIRONMENT MUST BE
AND HISTORICAL AND ARCHITECTURAL DURING ALL
REHABILITATION WORK, INCLUDING DEMOLITION AND TECH-
NEW CONSTRUCTION WHILE STRUCTURE'S INTEGRITY.
NEW CONSTRUCTION WHILE STRUCTURE'S INTEGRITY.
6. REMOVE ELECTRICAL AND PLUMBING IMPROVEMENTS
CONSTRUCTION, AND OR REPLACED BY NEW
CONSTRUCTION.

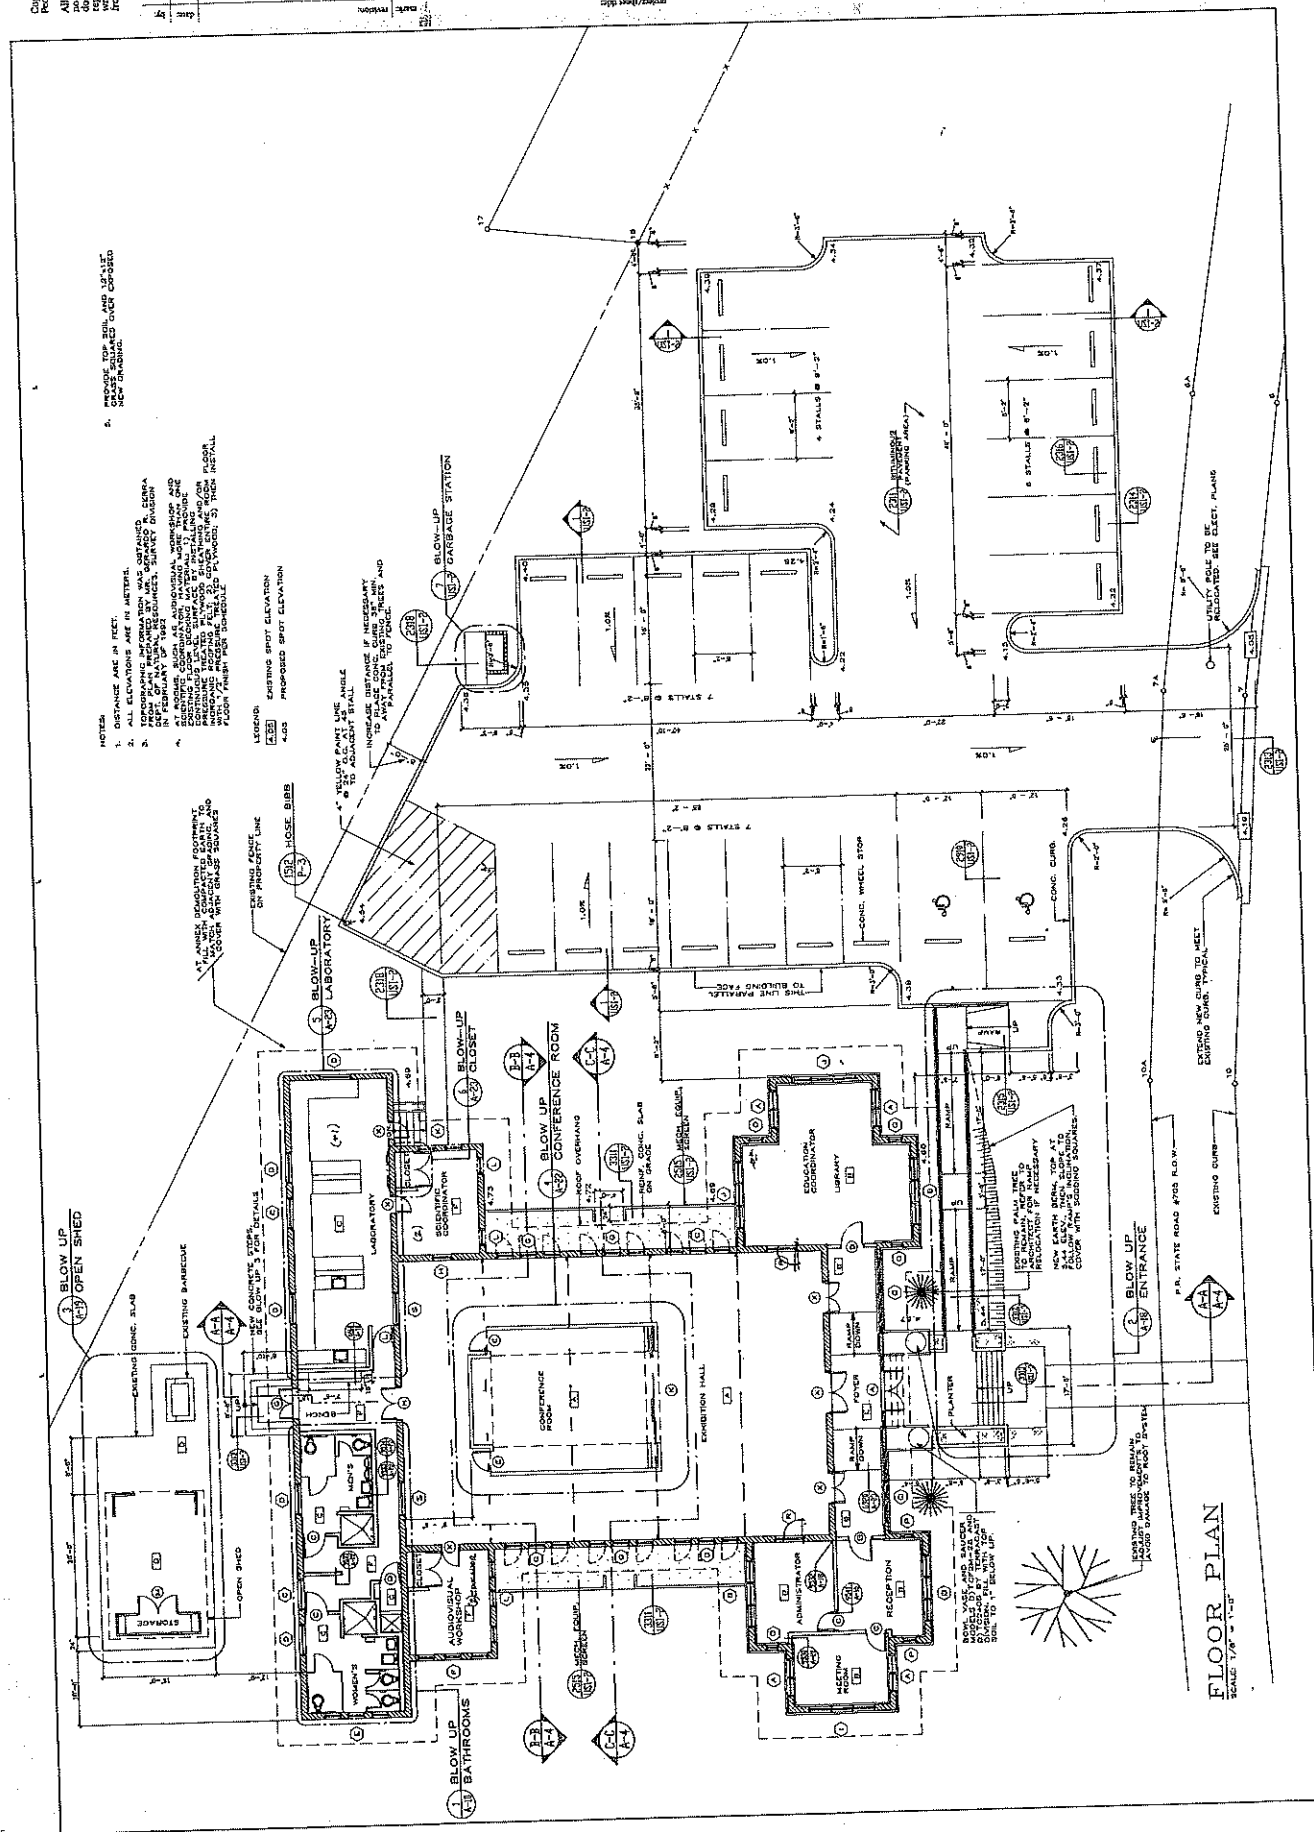

	1	2	
--	---	---	---	---	---	---	---	---	---	----	----	-----	-----	

REHABILITATION FOR VISITORS & RESEARCH CENTER
Department of Natural Resources
Jobay Bay National Estuarine Research Reserve

တပ်မတော်(ဦး)

PEDRO A.
MARRADA &
ASSOCIATES



videocassette, engineering, siting

Inventory number:

$$\begin{array}{c} \sim \\ | \\ \triangle \end{array}$$


Year number

22

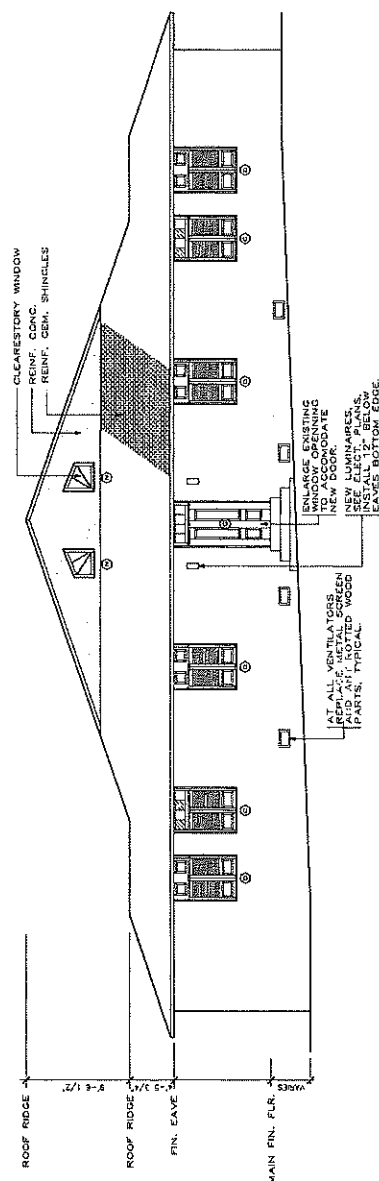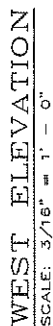


EAST ELEVATION
SCALE: 3/16" = 1' - 0"

- NOTES:
1. REPAIR AND COMPLETE CONCRETE PILLARS BETWEEN WINDOWS MARKED (C). MATCH ADJACENT CONC. SURFACE.
 2. REPAIR AND COMPLETE CONCRETE WALL TO MATCH ADJACENT SURFACE WHERE DEMOLISHED SOUTH EAST ANNEX ATTACHED TO REMAINING BUILDING.

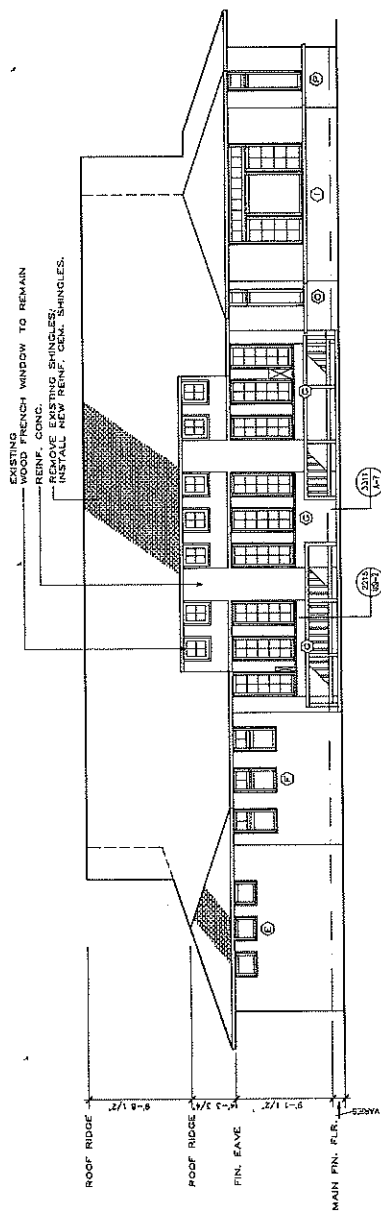


NORTH ELEVATION
SCALE: 3/16" = 1' = 0"

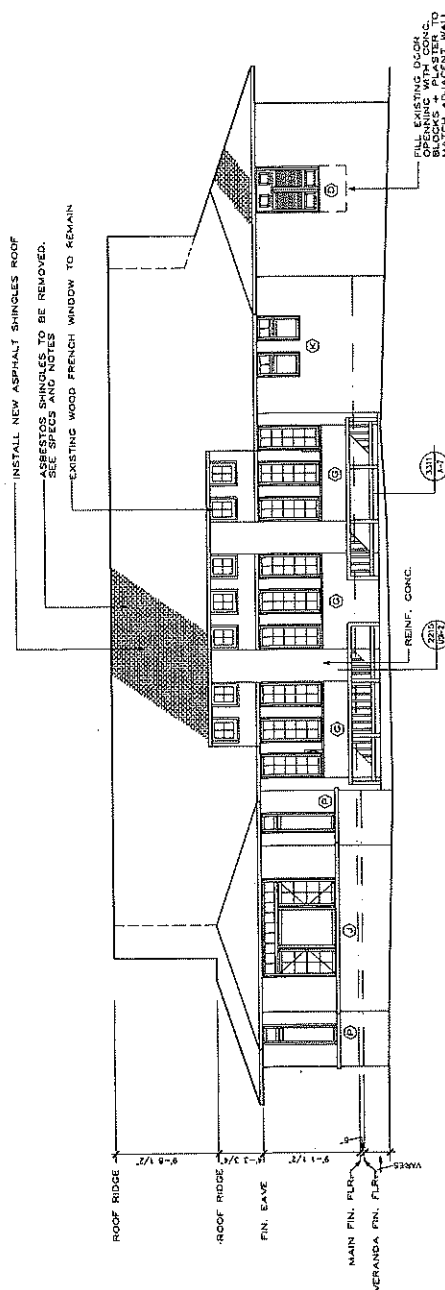

SOUTH ELEVATION
SCALE 3/8" = 1' - 0"

SECTION
SCALE: 3/16" = 1' - 0"

Copyright 1992 by
Miranda & Associates
All rights reserved.
No part of this
document may be
reproduced or
transmitted in
any form or by
any means
without permission
from the author.

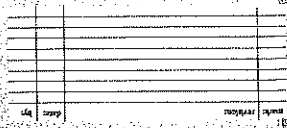

REHABILITATION FOR VISITORS & RESEARCH CENTER JONES Day National Research Resource Department of Natural Resources

ROOF PLAN & DETAILS






DATE: 9/83
DRAWN BY: [illegible]

PEDRO A.
MIRANDA &
ASSOCIATES

DATE: 9/83
DRAWN BY: [illegible]

A-5

9/83

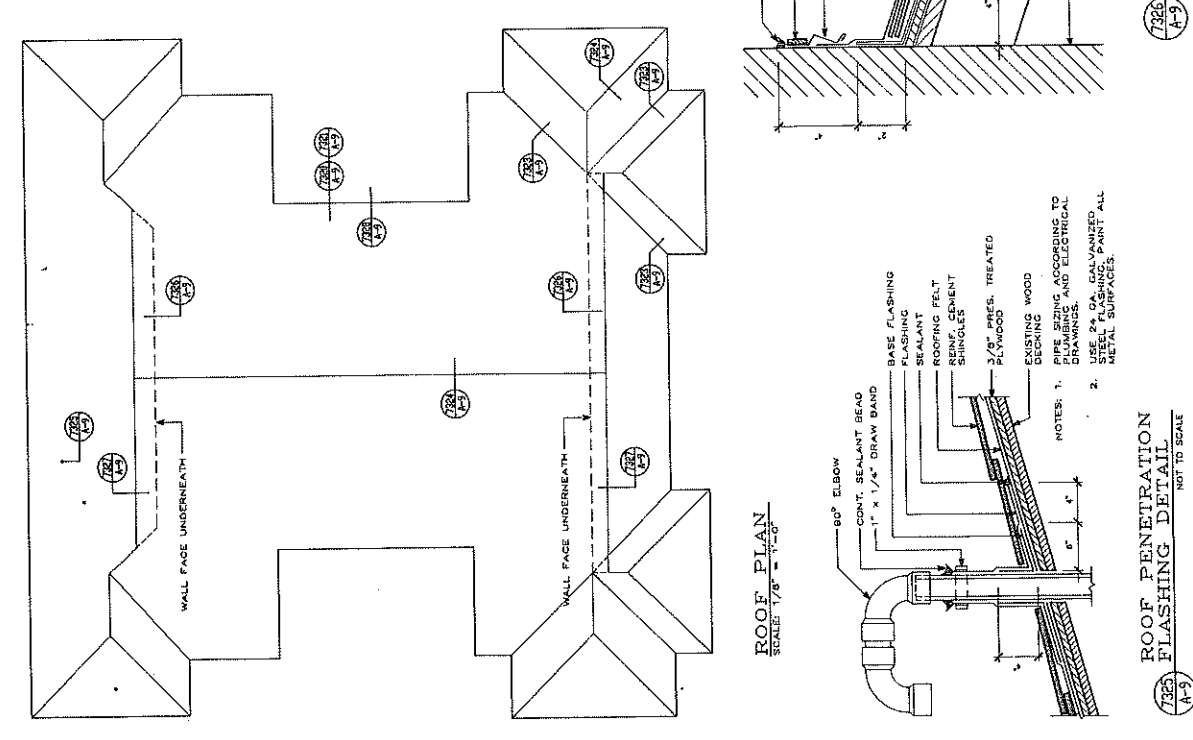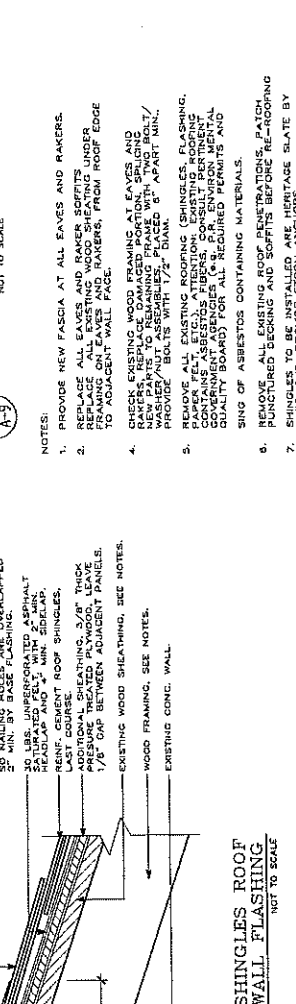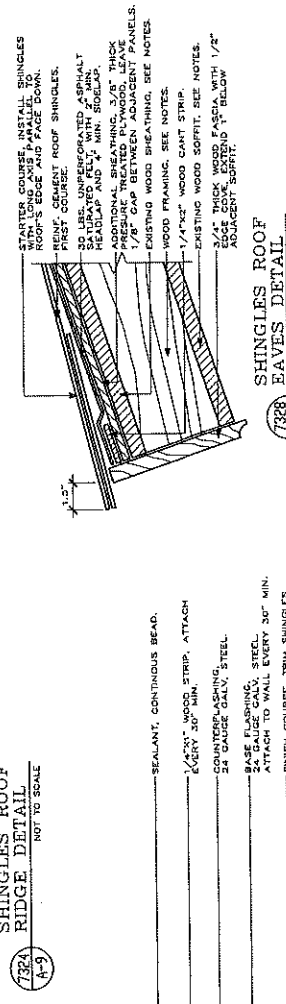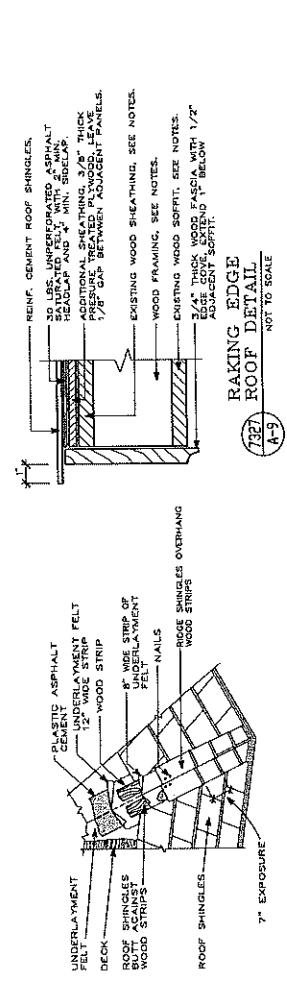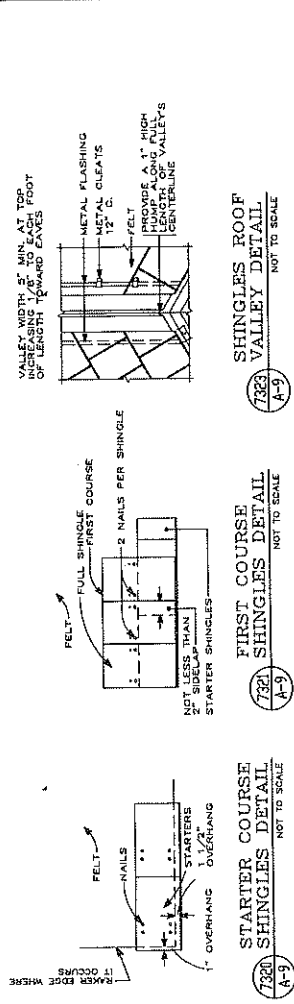

- NOTES:
1. PROVIDE NEW FASCIA AT ALL EAVES AND RAKERS.
 2. REPLACE ALL EXISTING ROOFING (SHINGLES, FLASHING, PAPER FELT, ETC.) WITH NEW ROOFING SYSTEM. REMOVE ALL EXISTING ROOFING MATERIALS. PATCH PUNCTURED BECKING AND SOFFITS BEFORE RE-ROOFING. SHINGLES TO BE INSTALLED ARE 1/2" THICK SLATE BY SUPPLYMAN. PROVIDE 2" STICKER ANCHORS.
 3. CHECK EXISTING WOOD FRAMING AT EAVES AND RAKERS. REPAIR OR REPLACE AS NECESSARY. PROVIDE 1/2" x 4" x 8" STUDS AT EAVES AND RAKERS. 
 4. REMOVE ALL EXISTING ROOFING MATERIALS. PATCH PUNCTURED BECKING AND SOFFITS BEFORE RE-ROOFING. SHINGLES TO BE INSTALLED ARE 1/2" THICK SLATE BY SUPPLYMAN. PROVIDE 2" STICKER ANCHORS.
ROOF PLAN SCALE: 1/8" = 1'-0"

Copyright 1993 by
Pedro A. Miranda

All rights reserved.
No part of this
document may be
reproduced without
written permission
from the author.

Project Name:	REHABILITATION FOR VISITORS & RESEARCH CENTER
Client:	James H. Watson Foundation Research Center, Department of Natural Resources
Architect:	Pedro A. Miranda & Associates
Date:	10/83
Sheet:	A-6

REFLECTED CEILING PLAN AND AIR CONDITIONING SYSTEM PLAN

Consistent

PEDRO A.
MIRANDA &
ASSOCIATES


Architects, Engineers, Planners
1000 Bay National Boulevard, Suite 200
San Francisco, California 94133

Drawing Number:

A-6


Sheet Number:

10/83

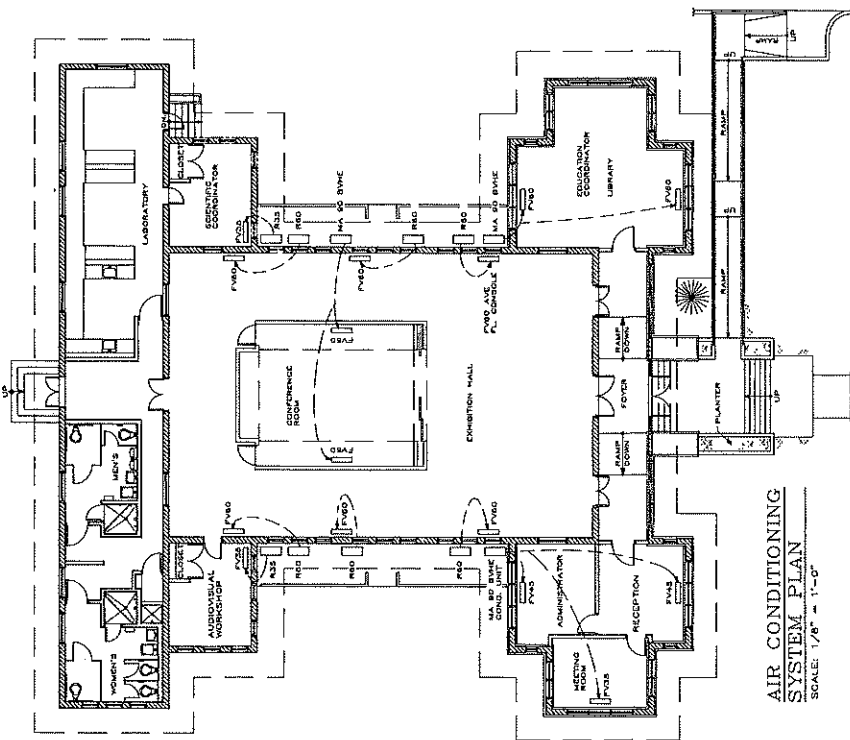

AIR CONDITIONING
SYSTEM PLAN
SCALE: 1/8" = 1'-0"

- NOTES:
1. PLACE OUTDOOR UNITS AT 8" MIN. FROM ANY ADJACENT WALL AND BEHIND SCREEN FENCE.
 2. ALL DUCTWORK SHALL BE INSULATED WITH 1" MIN. THICKNESS OF GLASS FIBER INSULATION.
 3. ELECTRICAL & OTHER SYSTEMS SHALL BE LOCATED IN UNITS OR IN WALLS OR FLOORS OR CEILING AS SHOWN ON ARCHITECTURAL DRAWINGS.
 4. DASHED LINES WITH ARROWS ONLY SHOW CORRESPONDENCE BETWEEN UNITS.
 5. SEE ARCHITECTURAL & ELECTRICAL DRAWINGS FOR LOCATION OF ELECTRICAL PANELS.
 6. PROVIDE ELECT. DRAINAGE FOR POWER SUPPLY.
 7. PLACE NOISE UNITS FLUSH AGAINST BACK WALL. BUT ALLOW 8" MIN. FROM ANY SIDEWALL.

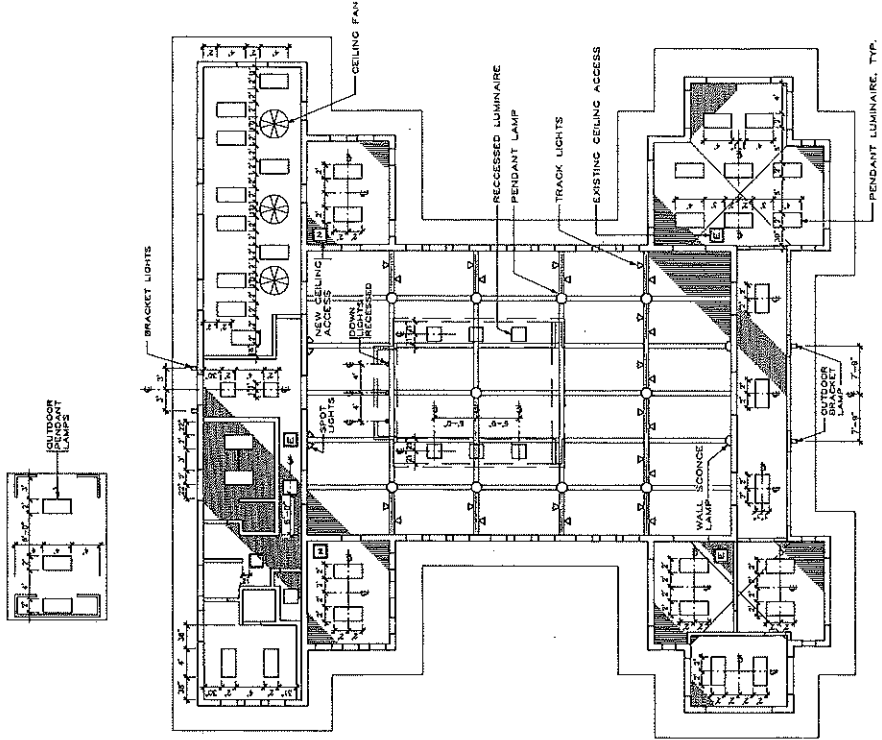

REFLECTED
CEILING PLAN
SCALE: 1/8" = 1'-0"

- NOTES:
1. CEILING FANS AT LABORATORY ARE: 24" BLADES, 1/2 HP, 115V, 1 PHASE, 60 HZ, 1/2" STEEL.
 2. SEE ELECTRICAL PLANS FOR LUMINAIRE MODELS AND OTHER INFORMATION.
 3. PROVIDE CEILING LIGHTS AS SHOWN ON ARCHITECTURAL DRAWINGS.
 4. PROVIDE CEILING LIGHTS AS SHOWN ON ARCHITECTURAL DRAWINGS.

Copyright 1985 by
Pedro A. Miranda &
Associates
All rights reserved.
No part of this
document may be
reproduced or
transmitted in
any form or by
any means
without written
permission
from the author.

1	2	
---	---	---	---	---	---	---	---	---	----	----	-----

BATHROOMS, BLOW-UP 1

REHABILITATION FOR VISITORS & RESEARCH CENTER
Job: Bay National University Research Center Department of Natural Resources
Project/Client: Bay National University Research Center
Architect: Pedro A. Miranda & Associates
Scale: 3/8" = 1'-0"

PEDRO A.
MIRANDA &
ASSOCIATES


Architects/Engineers/Interior Designers
10000 University Avenue
San Diego, CA 92161
(619) 576-1111

Drawing number: A-7


Date: 11/83

NO.	EQUIPMENT	MANUFACTURER	MODEL / REMARKS
1	TOILET	AMERICAN STD.	2106.600 WITH OLSONITE 95 SEAT
2	PARTITION	BOBRICK	1041 WITH 685 COLOR
3	TOILET (H.)	AMERICAN STD.	2106.600 WITH OLSONITE 95 SEAT
4	GRAB BAR	BOBRICK	B-550(47)
5	TOILET DISPENSER	BOBRICK	B-2740
6	TOWEL DISP. & RESEP.	BOBRICK	B-3844; INSTALL 12" ABOVE F.F.
7	MOP HOLDER	BOBRICK	B-233(24)
8	LAVATORY	AMERICAN STD.	9140.075 WITH GROHEN FAUCET 20.187
9	SOAP DISPENSER	BOBRICK	B-135
10	LAVATORY (H.)	AMERICAN STD.	9140.075 WITH GROHEN FAUCET 20.187
11	URINAL	AMERICAN STD.	6340.017
12	SHOWER HEAD & CONTROLS	AMERICAN STD.	1343.086 ULTRA-MIX SHOWER VALVE LEVER HEAD WITH 2.5 GPM FLOW RESTRICTOR, ARM AND FLANGE
13	SOAP DISH	BOBRICK	B-680
14	HOCK STRIP	BOBRICK	B-607 (307) MODEL 204-2 CURTAIN 42"
15	DOOR	BOBRICK	1800-1 HOOKS

NOTES:
A. CAP ALL UNUSED LAVATORY FAUCET HOLES WITH CHROMED METAL COVERS.
B. GRAB BARS MUST BE ANCHORED TO SUPPORT A MIN. 150 LB. LOAD.
C. REFER TO PLUMBING PLANS FOR ADDITIONAL INFORMATION.

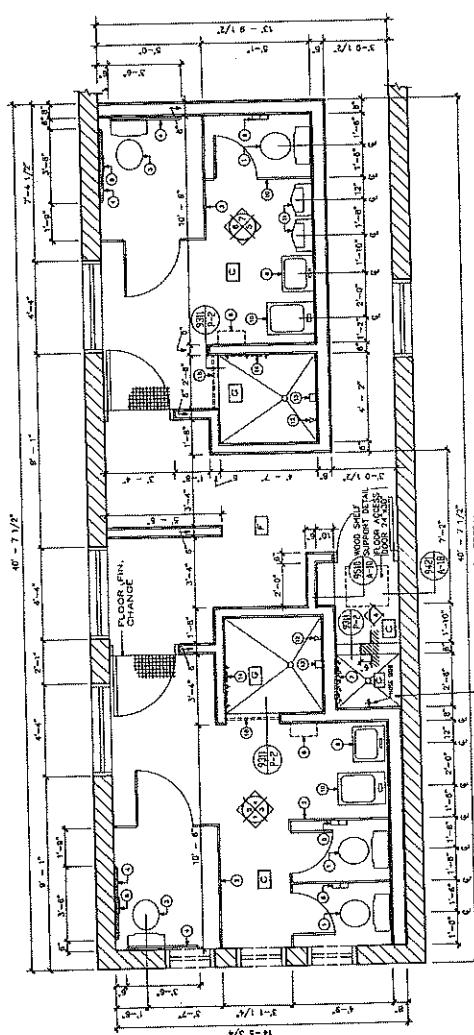


PLAN
SCALE: 3/8" = 1'-0"

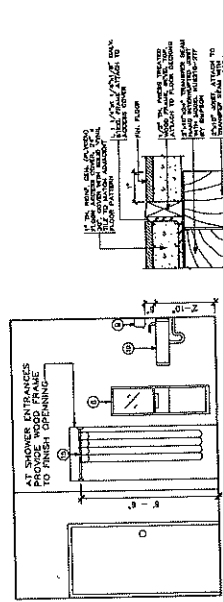


ELEVATION
SCALE: 3/8" = 1'-0"

FLOOR ACCESS
COVER DETAIL
A-7

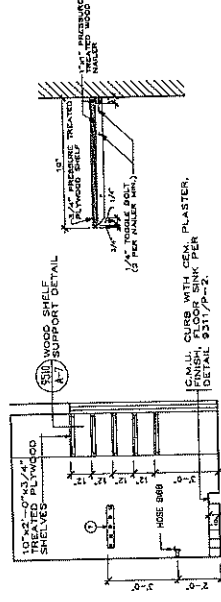


ELEVATION
SCALE: 3/8" = 1'-0"


WOOD SHELF
SUPPORT DETAIL
A-7

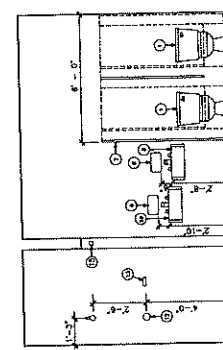


ELEVATION
SCALE: 3/8" = 1'-0"

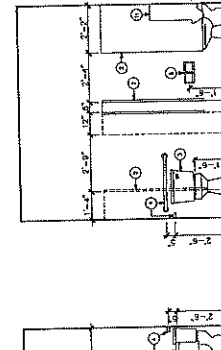


ELEVATION
SCALE: 3/8" = 1'-0"

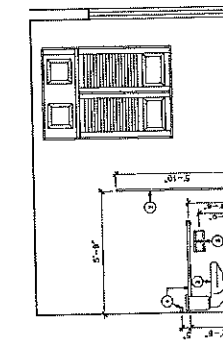


ELEVATION
SCALE: 3/8" = 1'-0"

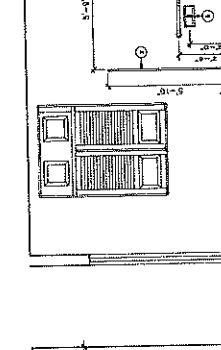

ELEVATION
SCALE: 3/8" = 1'-0"

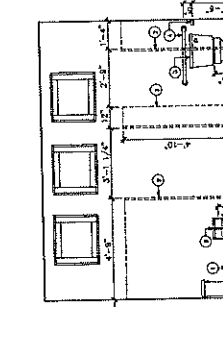

ELEVATION
SCALE: 3/8" = 1'-0"

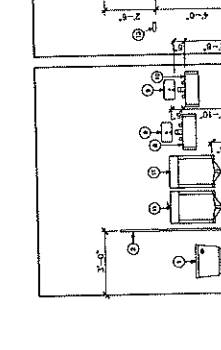

ELEVATION
SCALE: 3/8" = 1'-0"

1 BLOW-UP
A-30 BATHROOMS

All rights reserved,
no part of this
document may be
reproduced without
written permission
from the author.

[illegible]

REHABILITATION FOR VISITORS & RESEARCH CENTER
Jobos Bay National Estuarine Research Reserve Department of Natural Resources

 $\text{transform}(x)$:

**PEDRO A.
MIRANDA &
ASSOCIATES**


For more information, contact:

drawing number

A-9



■ best number: 1-800-451-4511

13/33

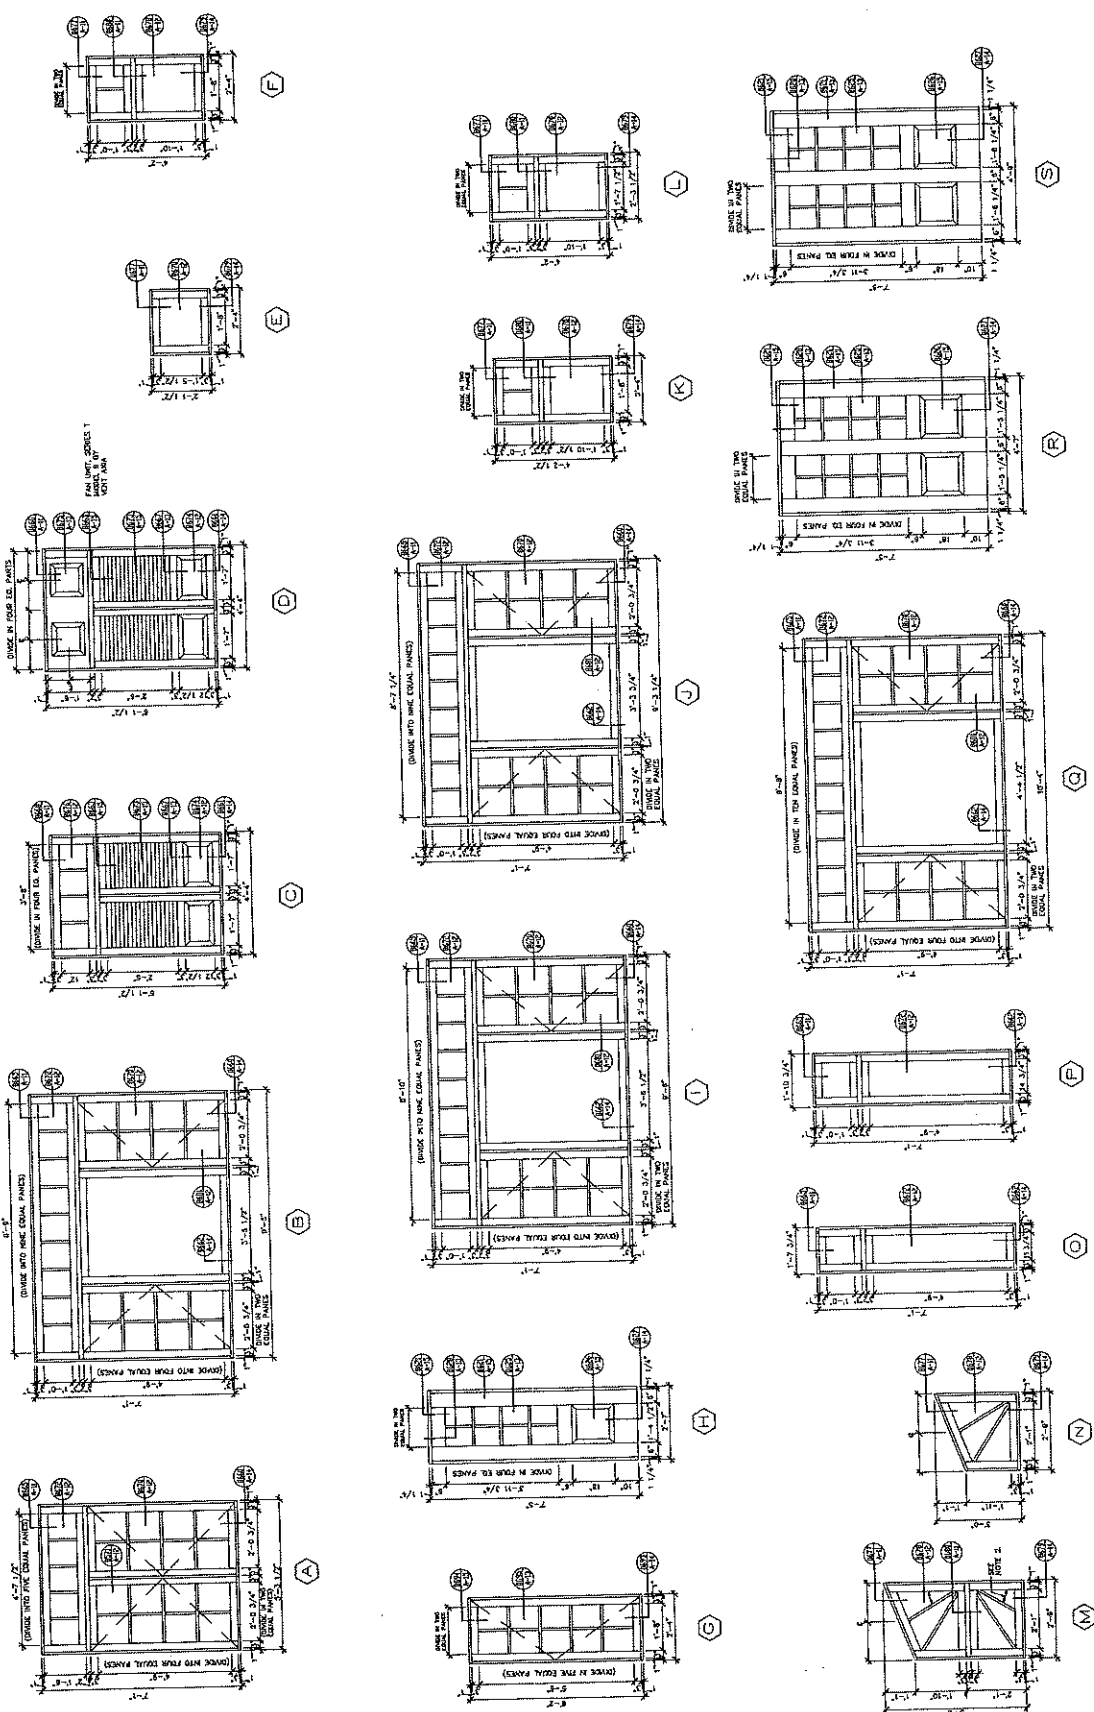


NOTES: 1. CLERESTORY WINDOWS OCCUR IN PAIRS. ELEVATIONS SHOWN APPLY TO SYMMETRICAL MIRROR IMAGE ALSO.

2. MAKE ANO. EQUAL TO THE ONE ABOVE.

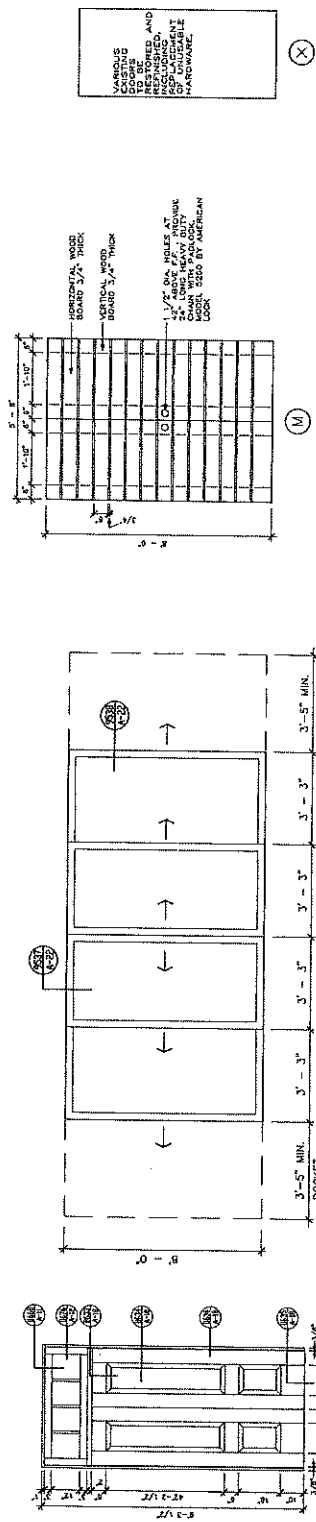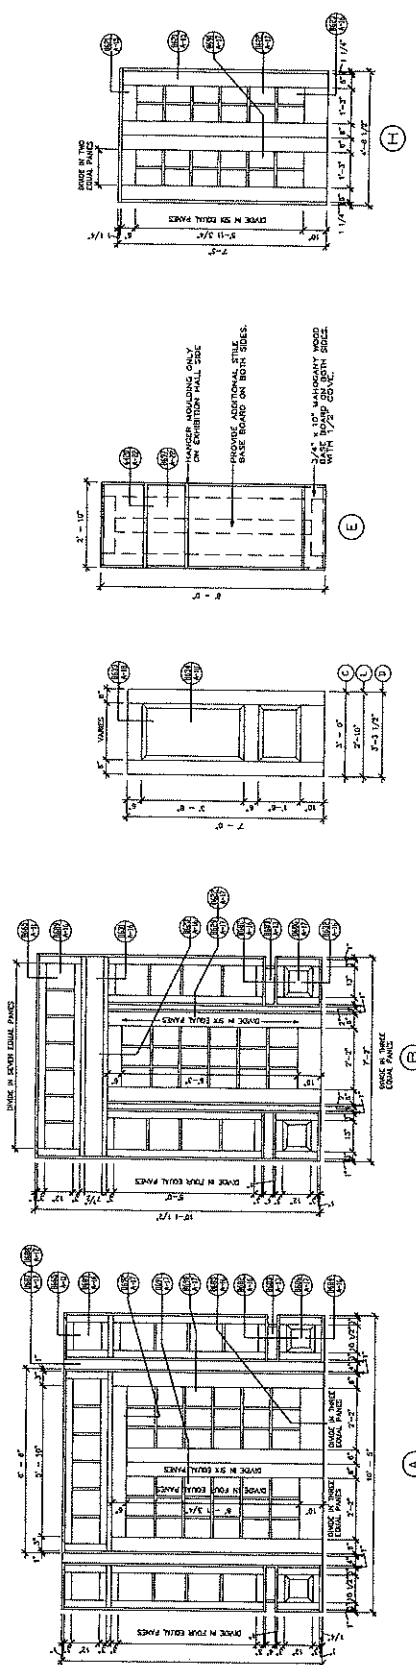

NOTES FOR CODERS & WINDOWS:


- [illegible]

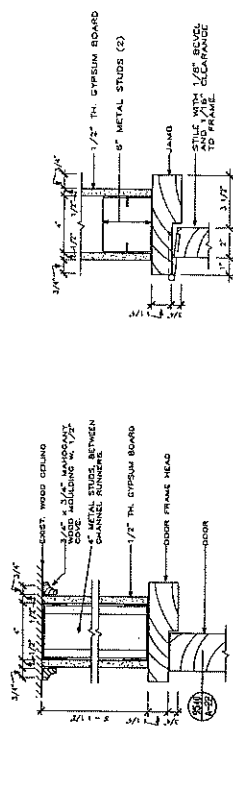


PARTITION/HEADER
PARTITION/JAMB

9541	9540
TYPICAL DETAIL	TYPICAL DETAIL
A-22	A-22


NOT TO SCALE NOT TO SCALE

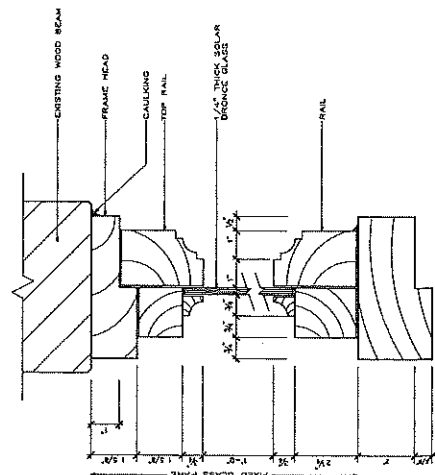


WINDOW HEAD DETAIL

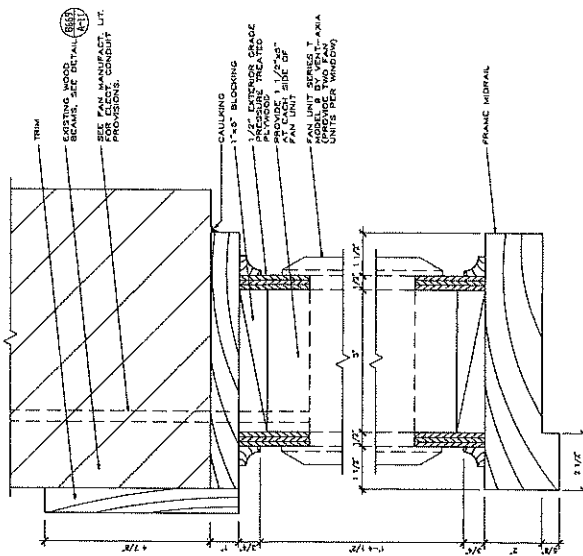


WINDOW
HEAD DETAIL

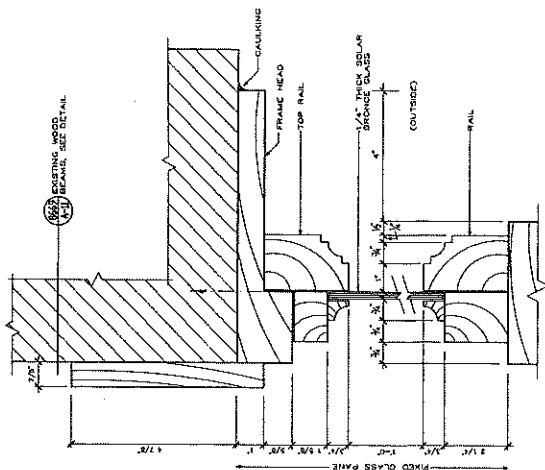


WINDOW
HEAD DETAIL

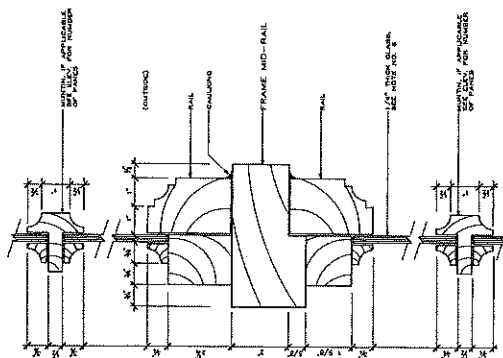

WINDOW
MID-RAIL DETAIL

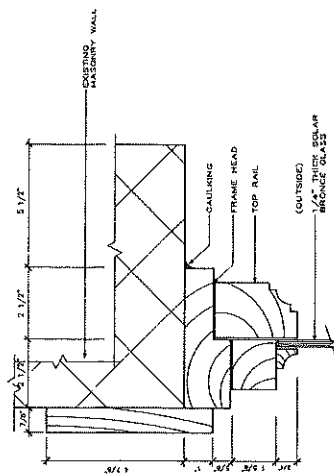

WINDOW
HEAD DETAIL

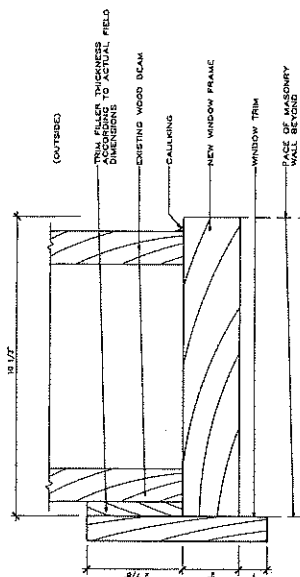

WINDOW
HEAD DETAIL

management, engineering, planning

Copyright 1992 by
Pedro A. Miranda

All rights reserved.
No part of this
document may be
reproduced without
written permission
from the author.

Sheet	8674
Project	REHABILITATION FOR VISITORS & RESEARCH CENTER
Location	Job: Bay Medical Research Reserve
Architect	Department of Natural Resources

REHABILITATION FOR VISITORS & RESEARCH CENTER
Job: Bay Medical Research Reserve
Department of Natural Resources

WINDOW DETAILS

Continued


PEDRO A.
MIRANDA &
ASSOCIATES

Architectural, engineering, planning
and construction services

Drawn by: A-12

Check by: A-12

Date: 16/33

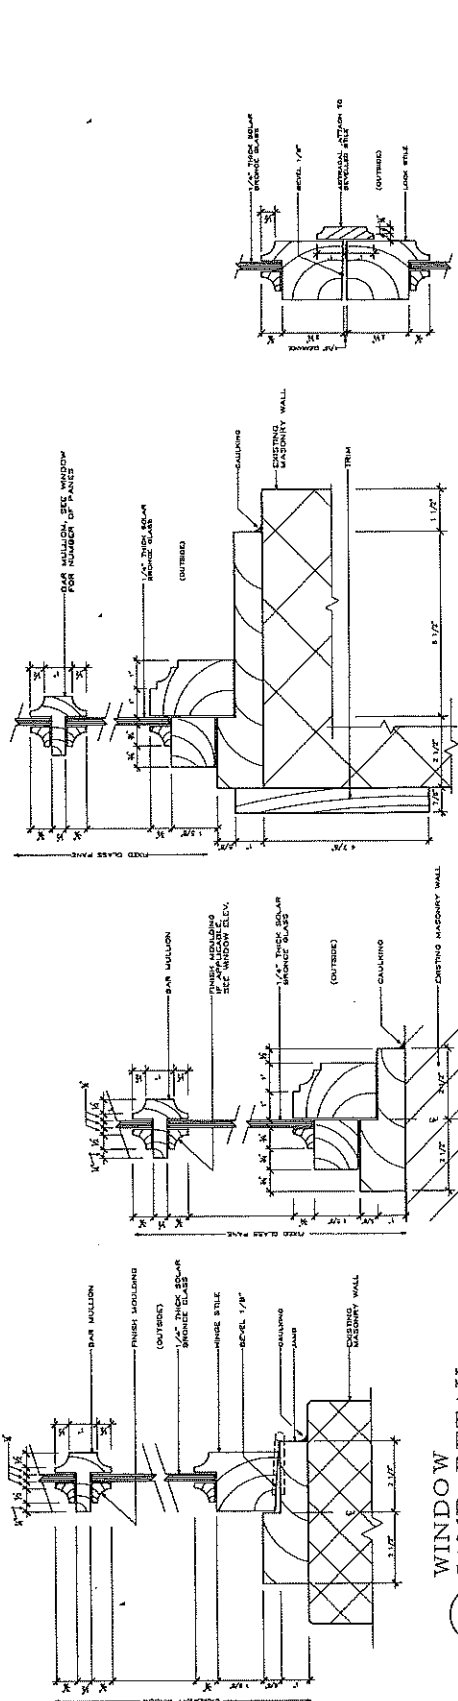


8671 CASEMENT WINDOW DETAIL
A-12

8676 WINDOW JAMB DETAIL
A-12

8672 WINDOW JAMB DETAIL
A-12


8670 WINDOW JAMB DETAIL
A-12

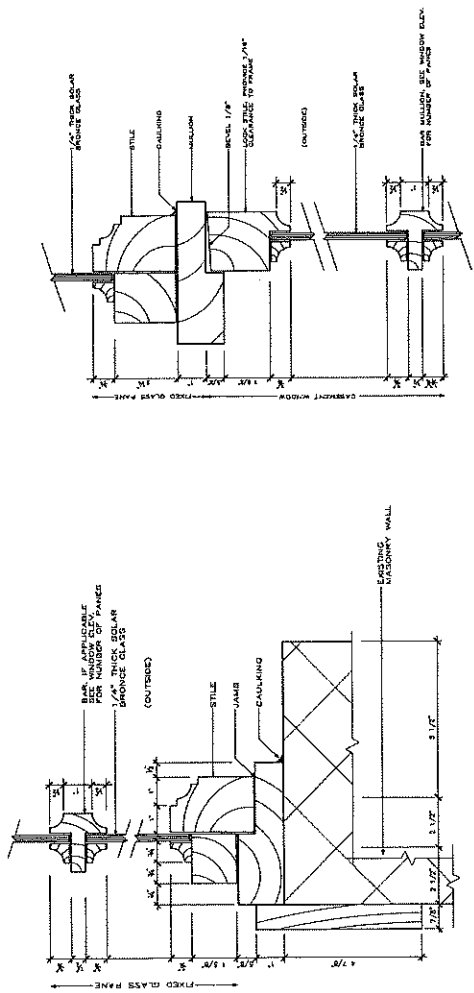


8681 WINDOW MULLION DETAIL
A-12

8678 WINDOW JAMB DETAIL
A-12


8674 WINDOW JAMB DETAIL
A-12

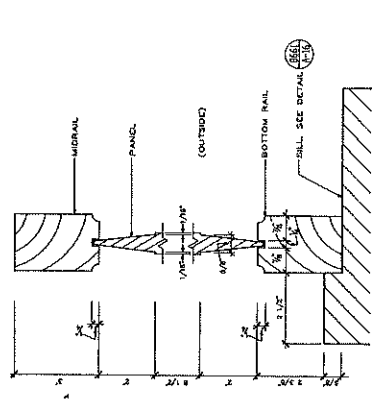


8667
A-13
WINDOW
PANEL DETAIL

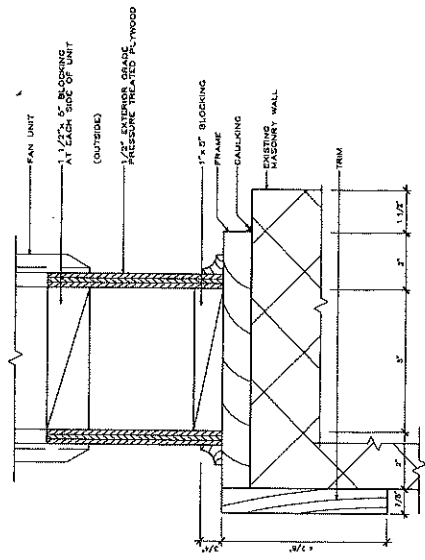


8675
A-13
WINDOW
JAMB DETAIL

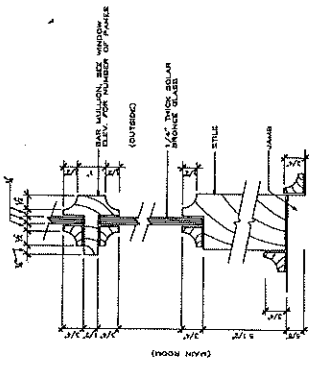


8625
A-13
WINDOW
JAMB DETAIL

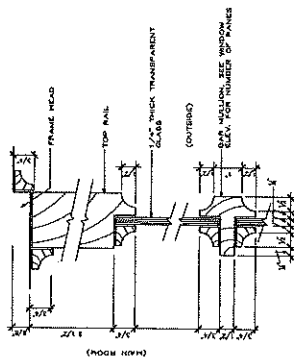


8626
A-13
WINDOW
HEAD DETAIL

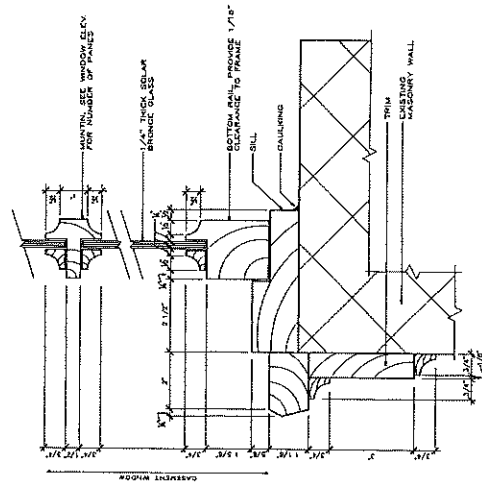

8693
A-13
CASEMENT WINDOW
SILL DETAIL

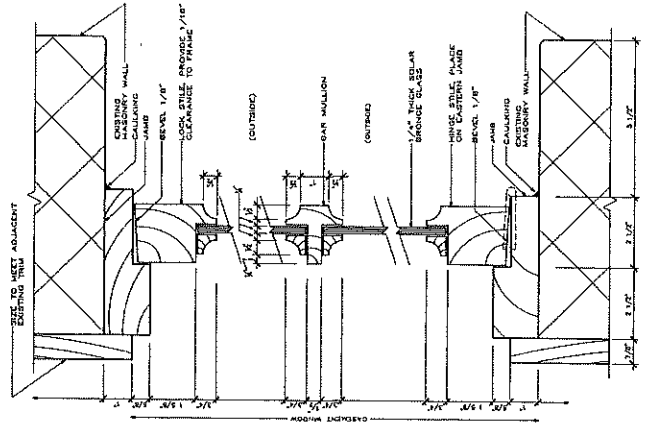

8695
A-13
CASEMENT WINDOW
JAMB DETAIL

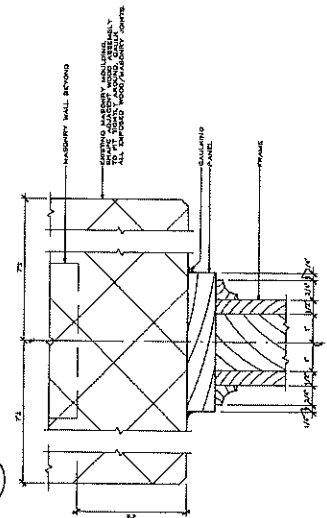

8628
A-13
SIDE LIGHT
JAMB DETAIL

Copyright 1993 by
Pedro A. Miranda
All rights reserved.
No part of this
document may be
reproduced without
written permission
from the author.

REHABILITATION FOR VISITORS & RESEARCH CENTER
Pedro A. Miranda
Pedro A. Miranda & Associates
1000 Bay Medical Research Building
Department of Natural Resources
WINDOW DETAILS

PEDRO A.
MIRANDA &
ASSOCIATES
Architects, Engineers, Planners
1000 Bay Medical Research Building
Department of Natural Resources

Drawing number:
A-13
Sheet number:
17/33

Copyright 1993 by
Pedro A. Miranda
All rights reserved.
No part of this
document may be
reproduced or
transmitted in
any form or by
any means
without permission
from the author.

REHABILITATION FOR VISITORS & RESEARCH CENTER
Pedro A. Miranda
Department of Natural Resources
Job: Bay National Executive Research Reserve

WINDOW DETAILS


PEDRO A.
MIRANDA &
ASSOCIATES

drawing number:

A-14


sheet number:

18/33

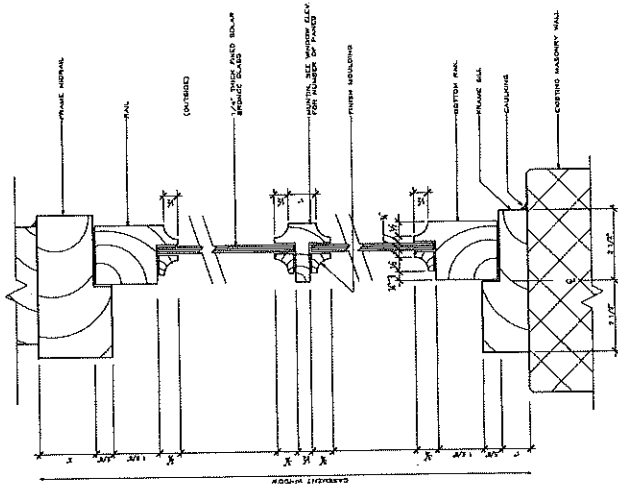


WINDOW
SILL DETAIL

8660
A-14

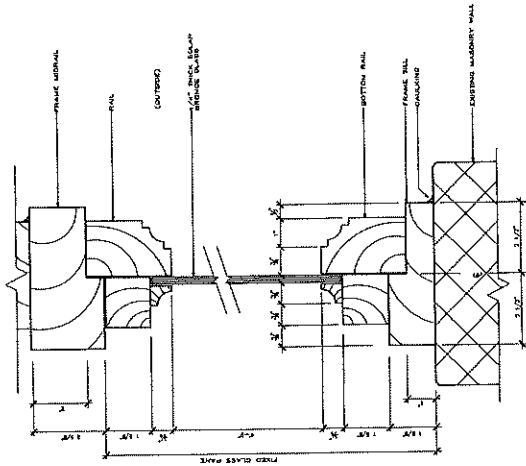


WINDOW
SILL DETAIL

8662
A-14

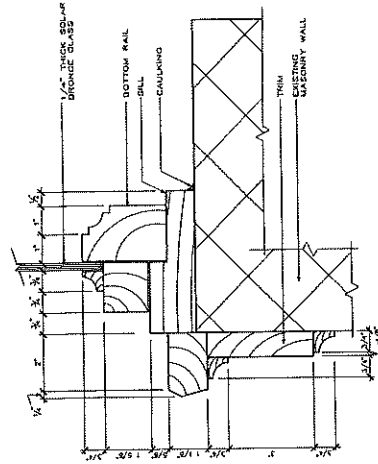


WINDOW
SILL DETAIL

8679
A-14

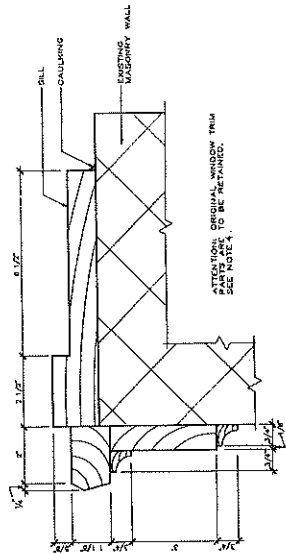


WINDOW
SILL DETAIL

8661
A-14

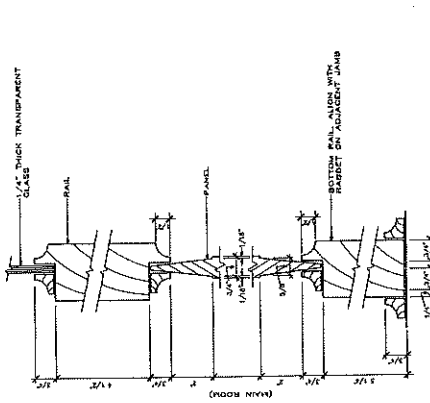

WINDOW
SILL DETAIL

8627
A-14

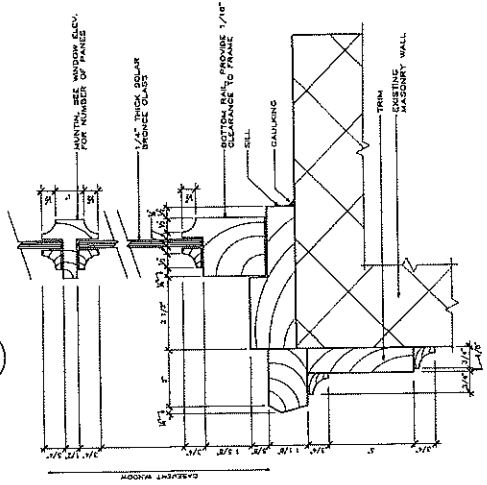

CASEMENT WINDOW
SILL DETAIL

8693
A-14


Copyright 1993 by
Pedro A. Miranda
All rights reserved.
No part of this
document may be
reproduced or
transmitted in any
form or by any
means, electronic,
mechanical, or
photocopying, for
distribution, advertising, or
promotional purposes
without written
permission
from the author.

REHABILITATION FOR VISITORS & RESEARCH CENTRE
Jesse Roy Medical Research Institute
Department of Natural Resources
proposed by
Pedro A. Miranda
Architect
considered by
Jesse Roy Medical Research Institute
Department of Natural Resources

PEDRO A.
MIRANDA &
ASSOCIATES
ARCHITECTS
10000 N. 10th Ave., Suite 100
Phoenix, Arizona 85020
(602) 998-1000


Project number
A-15
Sheet number
19/33

WINDOW DETAILS

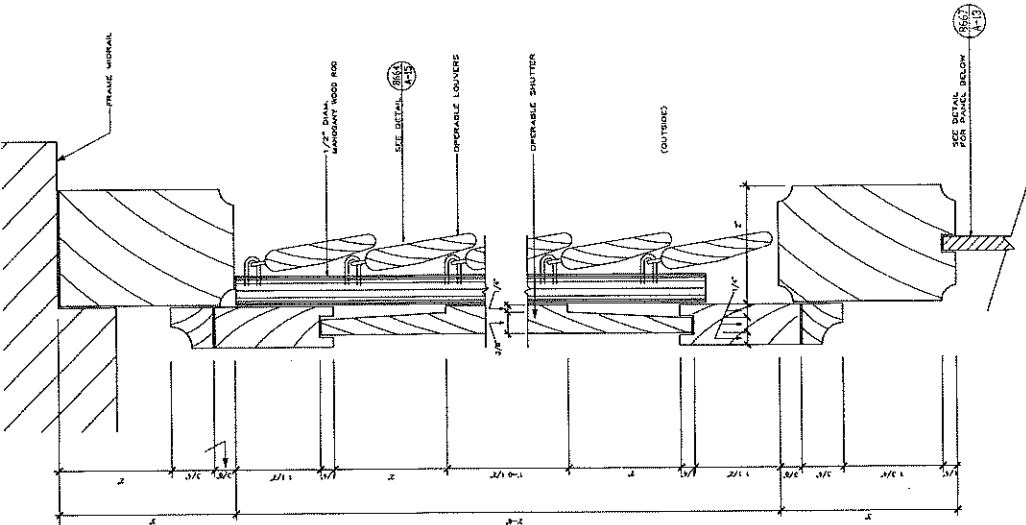


WINDOW LOUVERS
& SHUTTER DETAIL

8663
A-15

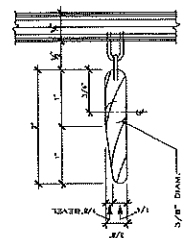


LOUVERS DETAIL

8664
A-15

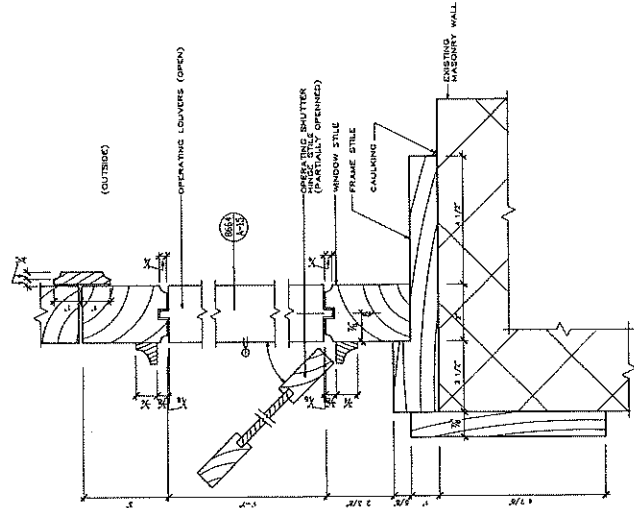


LOUVERS & SHUTTER
JAMB DETAIL

8673
A-15

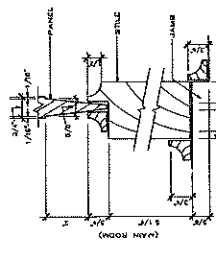


WINDOW
JAMB DETAIL

8626
A-15

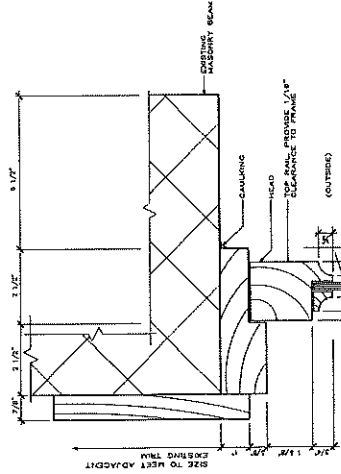

CASEMENT WINDOW
HEAD DETAIL

8694
A-15

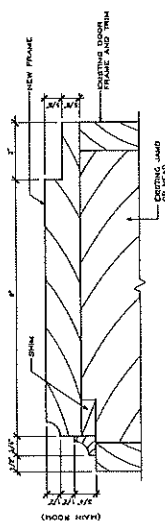

FRAME DETAIL

8621
A-15


Copyright 1992 by
Pedro A. Miranda
All rights reserved.
No part of this
document may be
reproduced without
written permission
from the author.

REHABILITATION FOR VISITORS & RESEARCH CENTER
Jobos Bay National Estuarine Research Reserve Department of Natural Resources


PEDRO A.
MIRANDA &
ASSOCIATES
Architects, Engineers, Planners
1000 Highway 100, Suite 100
San Juan, P.R. 00909
(787) 734-1100

Drawing number: A-16
Sheet number: 20/33


DOOR DETAILS

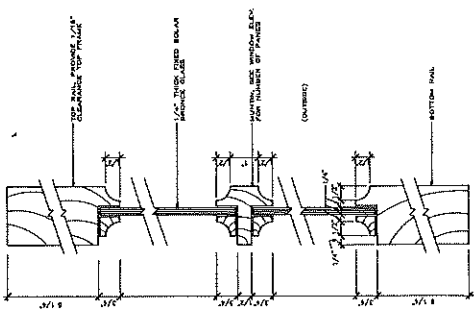


8623 DOOR VERTICAL SECTION DETAIL
A-16

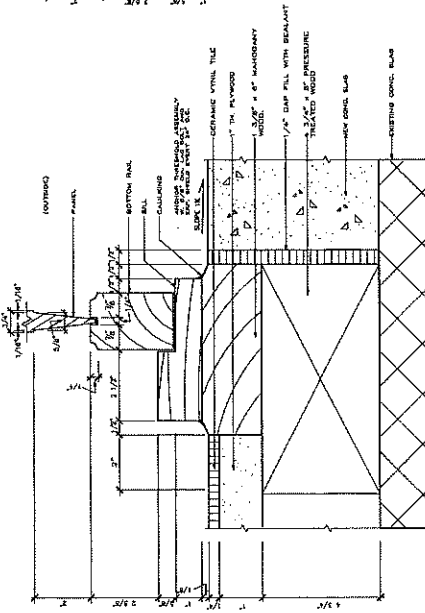


8684 DOOR SIDE LIGHT THRESHOLD DETAIL
A-16

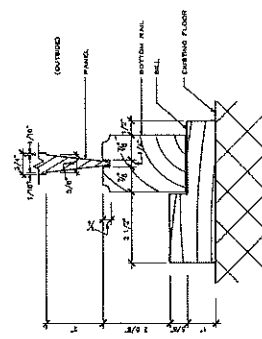


8632 DOOR SIDE LIGHT SILL DETAIL
A-16

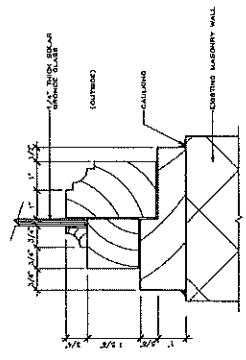


8689 SIDE LIGHT JAMB DETAIL
A-16

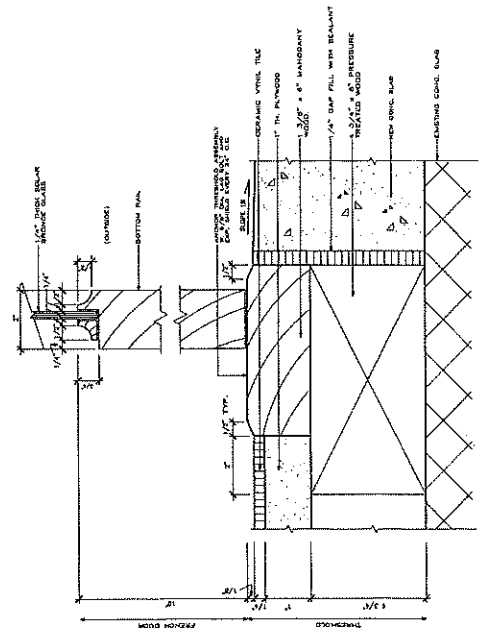

8685 FRENCH DOOR THRESHOLD DETAIL
A-16

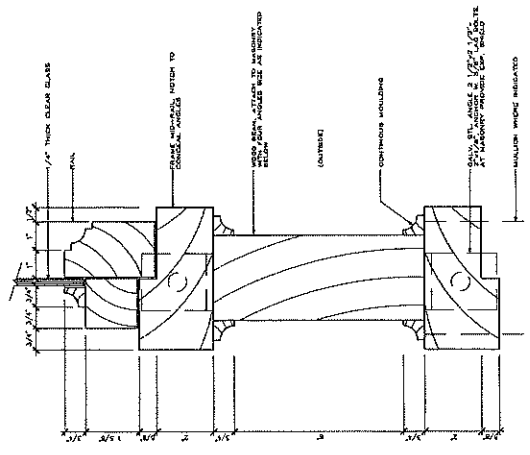

8631 DOOR HEADER DETAIL
A-16

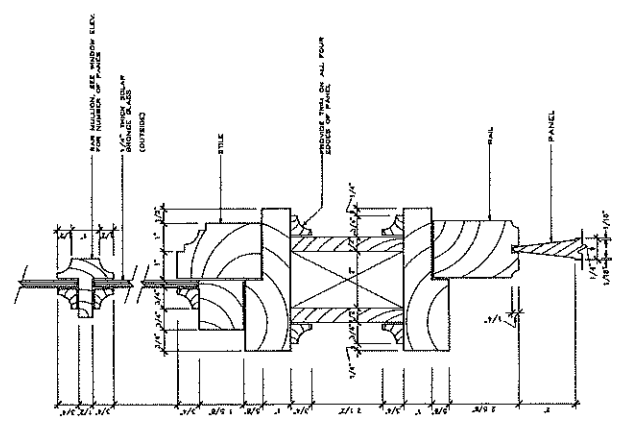

8682 SIDE LIGHT DETAIL
A-16

Copyright 1992 by
Pedro A. Miranda
All rights reserved.
No part of this
document may be
reproduced or
transmitted in
any form or by
any means
without written permission
from the author.

DATE	BY	REVISION
10/92	PM	1

REHABILITATION FOR VISITORS & RESEARCH CENTER
Job: Bay Medical Research Center, Department of Mental Resources
Project: Bay Medical Research Center, Department of Mental Resources
Architect: Pedro A. Miranda & Associates
Engineer: Pedro A. Miranda & Associates
Contract: 10/92

DOOR DETAILS


PEDRO A.
MIRANDA &
ASSOCIATES
ARCHITECTS, ENGINEERS, PLANNERS
1000 BAY STREET, SUITE 200
SAN FRANCISCO, CA 94133
(415) 774-1111

Drawing number:


A-17

Sheet number:


21/33

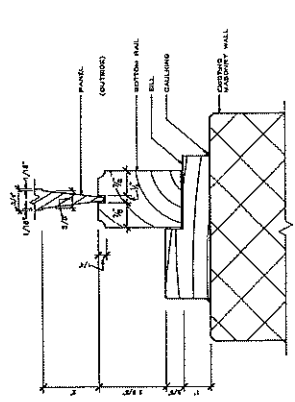


8686
A-17
SIDE LIGHT PANEL
JAMB DETAIL

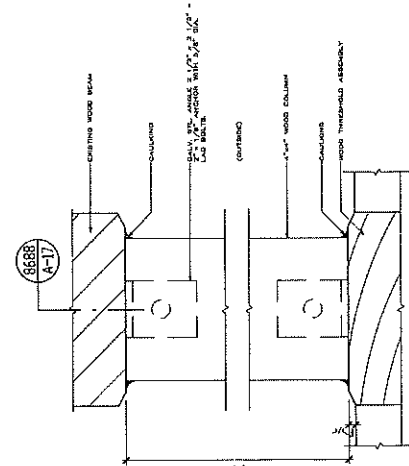


8688
A-17
FRENCH DOOR
FRAME DETAIL

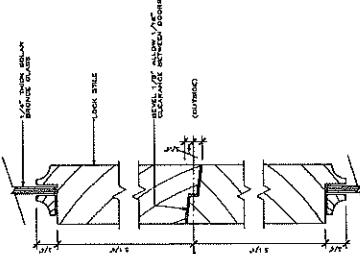


8691
A-17
FRENCH DOOR
STILE DETAIL

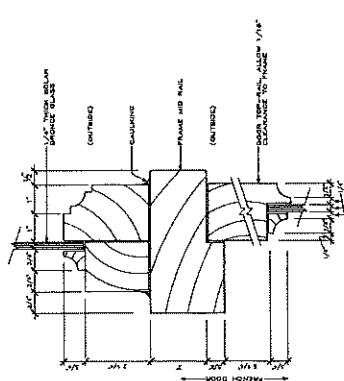


8692
A-17
FRENCH DOOR
MID-RAIL DETAIL

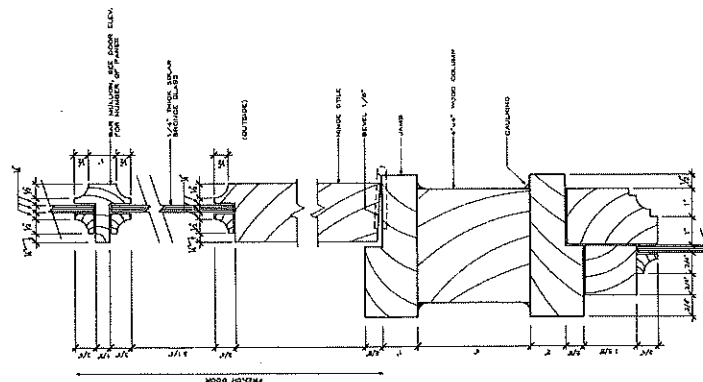


8690
A-17
FRENCH DOOR
JAMB DETAIL

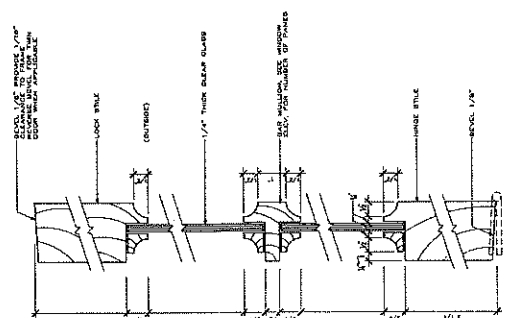


8622
A-17
DOOR HORIZONTAL
SECTION DETAIL

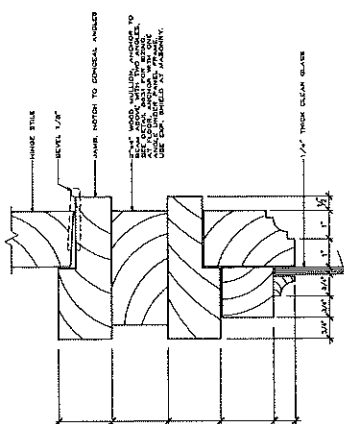


8629
A-17
FRENCH DOOR
JAMB DETAIL

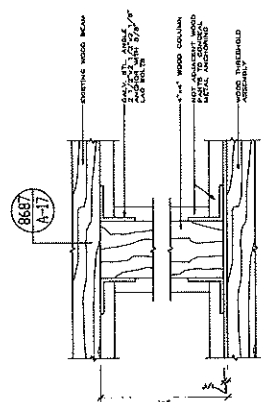


8687
A-17
FRENCH DOOR
FRAME DETAIL

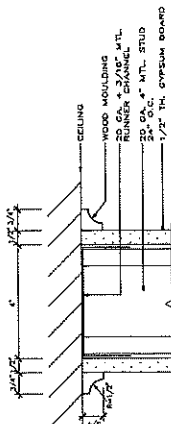


9531 PARTITION HEAD DETAIL

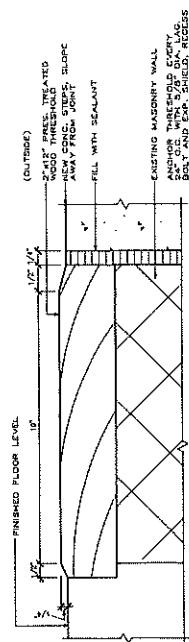


8635 THRESHOLD DETAIL
A-18

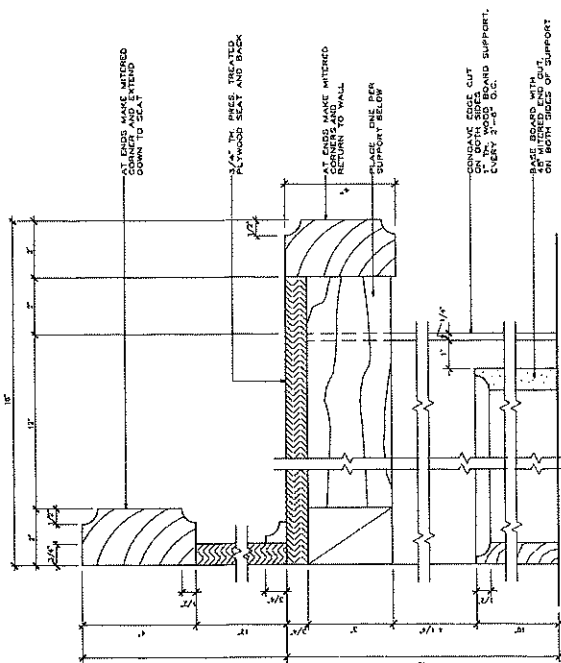


1260 BENCH DETAIL
A-18

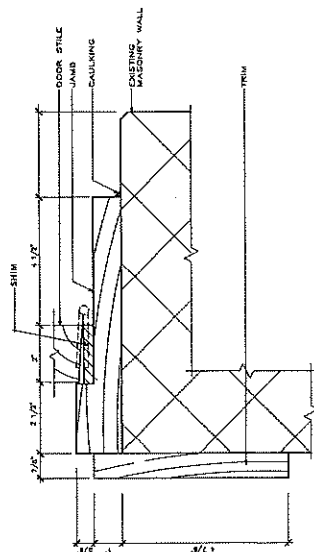


8636 JAMB DETAIL
A-18

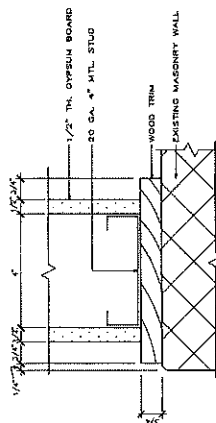


9532 PARTITION
END DETAIL

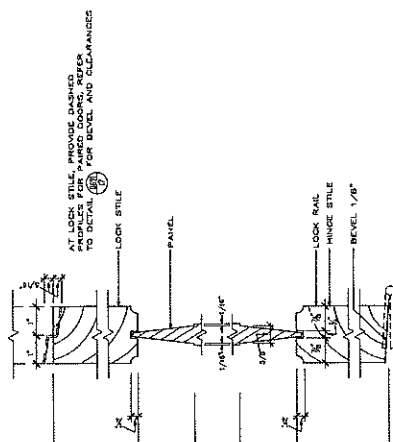


DOOR
HORIZONTAL SECTION

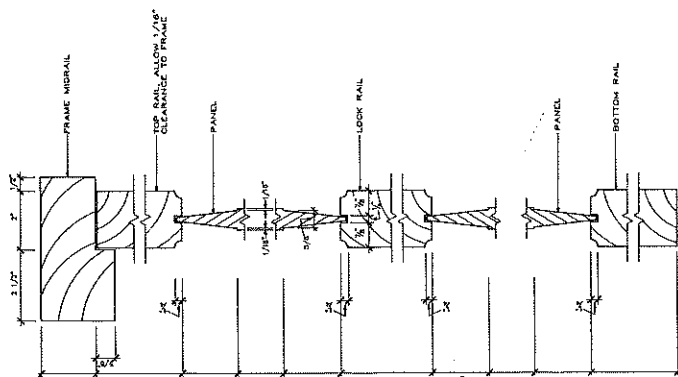


DOOR
VERTICAL SECTION

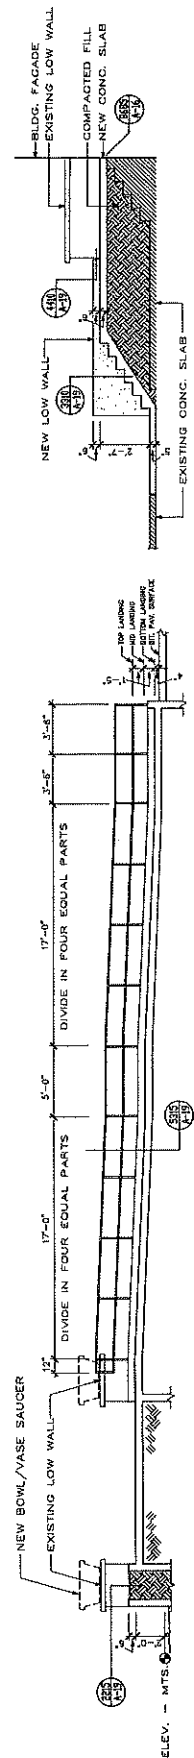


A-A SECTION
SCALE: 1/4" = 1'-0"

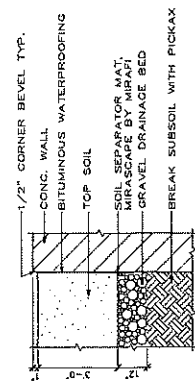


2215 PLANTER DETAIL
A-19 SCALE: 1/2" = 1'-0"

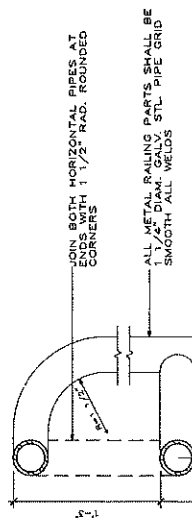


2 BLOW-UP
A-19 ENTRANCE

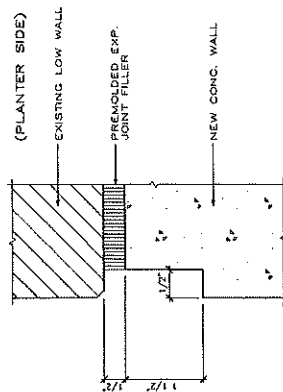

4410 JOINT DETAIL
A-19 NOT TO SCALE

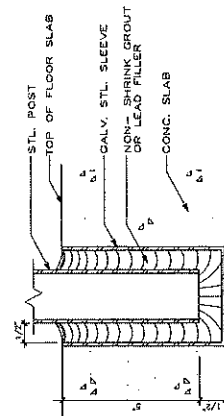

4" 5320 METAL POST ANCHORING
A-19 NOT TO SCALE

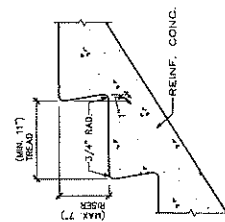

3310 STAIR DETAIL
A-19 SCALE: 1 1/2" = 1'-0"




5315 RAILING DETAIL
A-19 SCALE= 1/2" = 1"

Copyright 1993 by
Pedro A. Miranda
All rights reserved.
No part of this
document may be
reproduced or
transmitted in
any form or by
any means
without permission
from the author.

REHABILITATION FOR VISITORS & RESEARCH CENTER
Jobos Bay National Historical Research Reserve
Department of Natural Resources
OPEN SHED, BLOW-UP 3

PEDRO A.
MIRANDA &
ASSOCIATES
ARCHITECTS, ENGINEERS, PLANNERS
1000 AVENUE OF THE AMERICAS, SUITE 1000
SAN JUAN, P.R. 00901
TEL: (787) 764-1000
FAX: (787) 764-1001

Sheet number
A-20
24/33

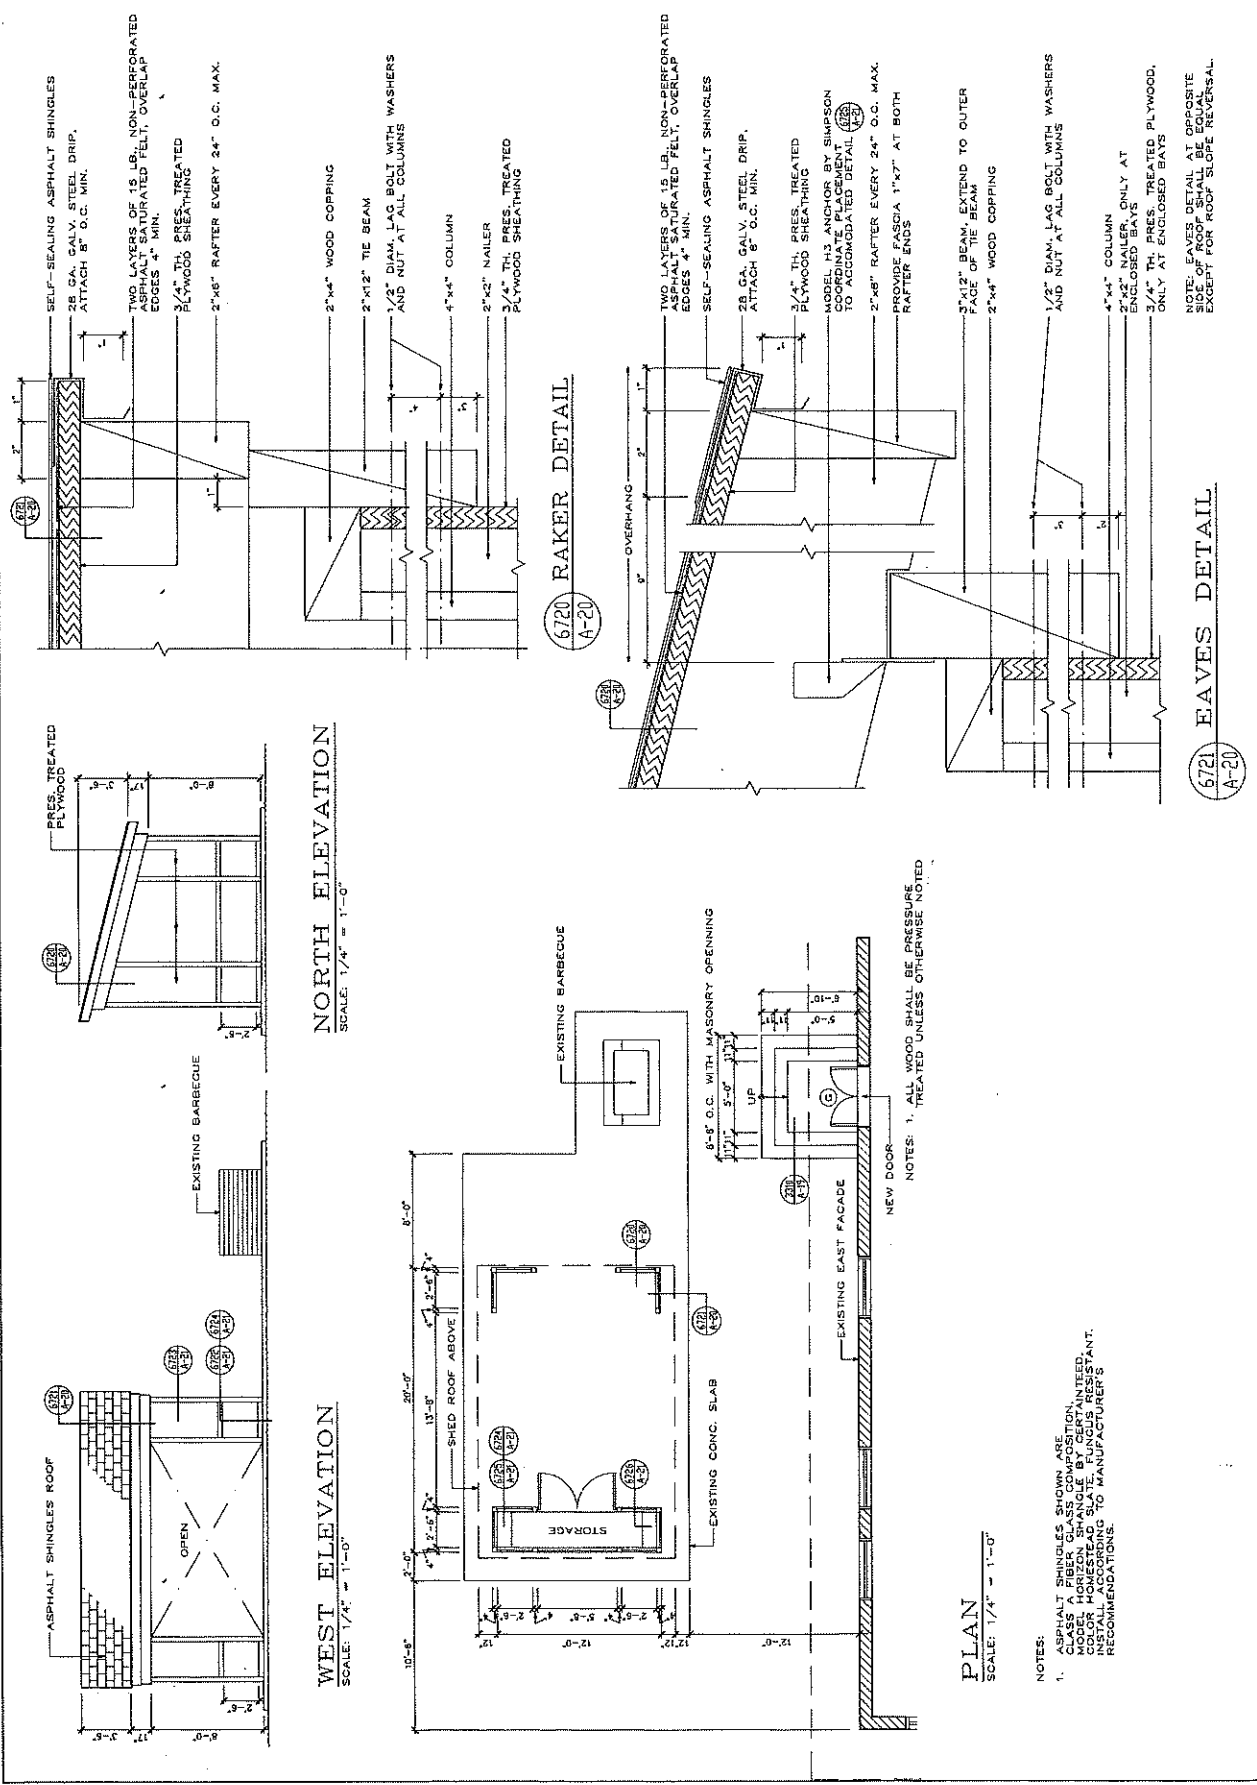

OPEN SHED DETAILS

REHABILITATION FOR VISITORS & RESEARCH CENTER
Project/Kiosk 300c
Jobos Bay National Estuarine Research Reserve
Department of Natural Resources













PEDRO A. MIRANDA & ASSOCIATES


drawing number: A-21

sheet number:

25/33




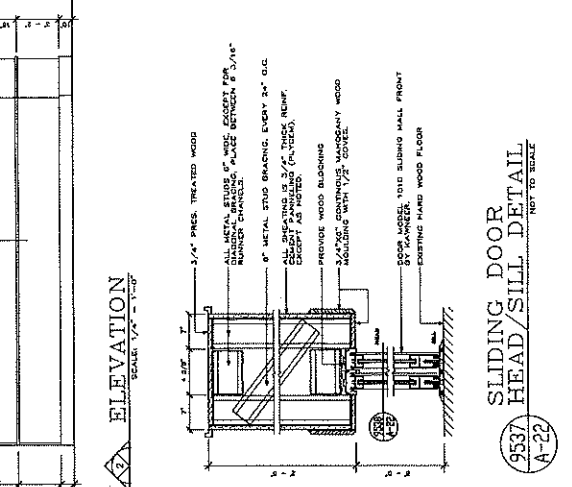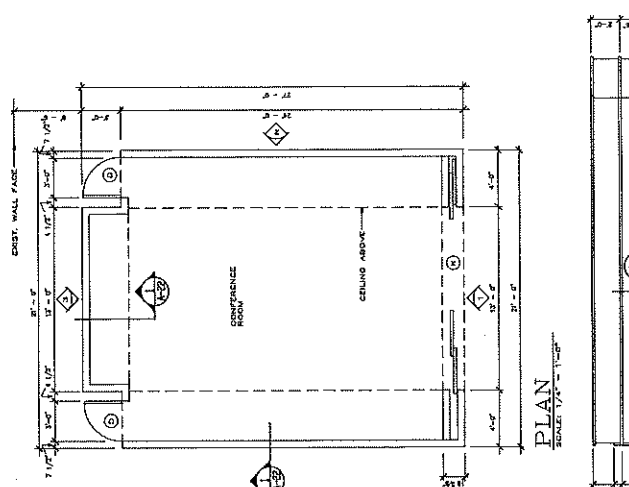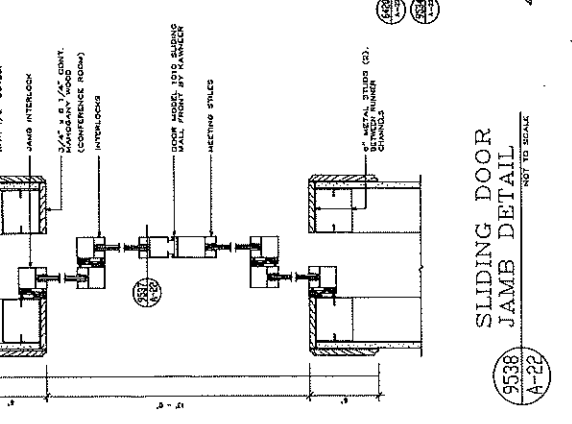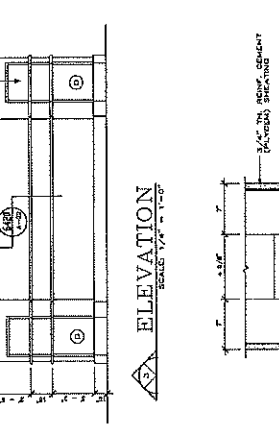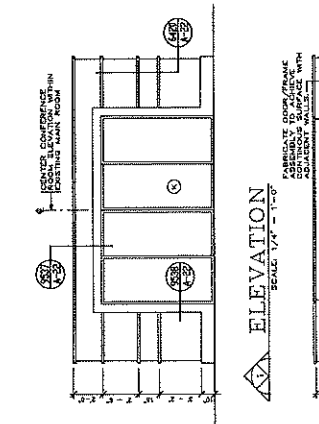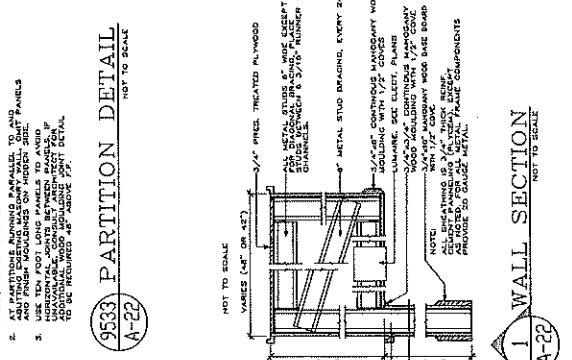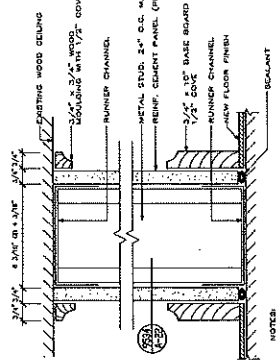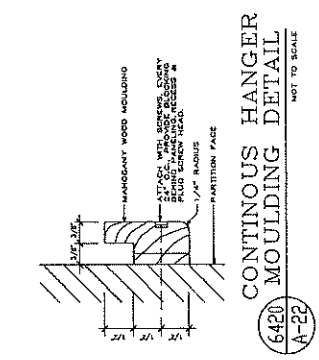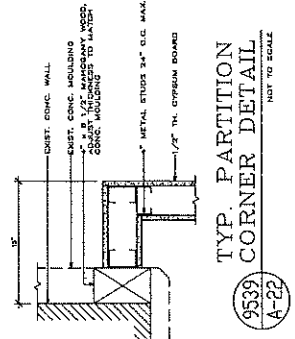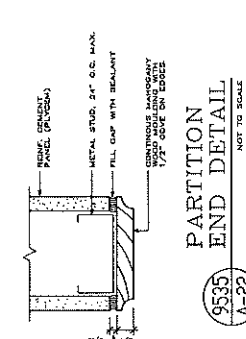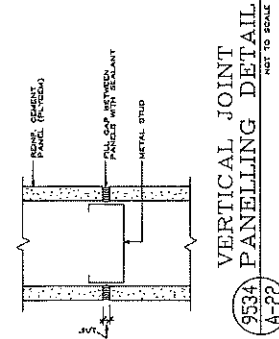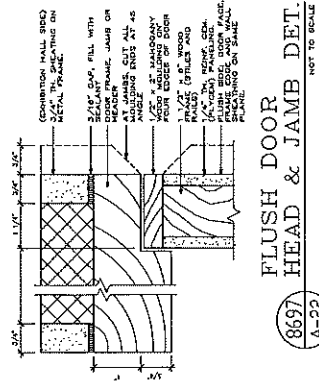

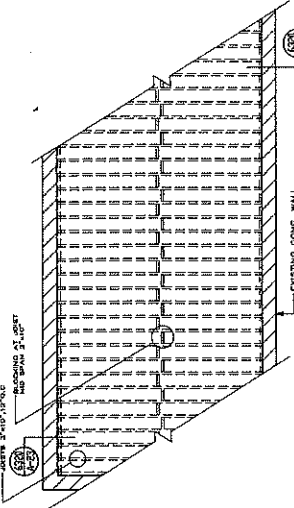


BATHROOM AND LABORATORY
FLOOR DECK PLAN

- NOTES
1. AT ALL PARTITIONS THAT RUN PARALLEL TO THE BLOW-UP, THE BLOW-UP SHALL BE INSTALLED TO THE BLOW-UP.
 2. SEE BLOW-UP AND CONSTRUCTION DETAILS FOR BLOW-UP AND INSTALLATION OF FLOOR CAVITY ACCESS & COVER.

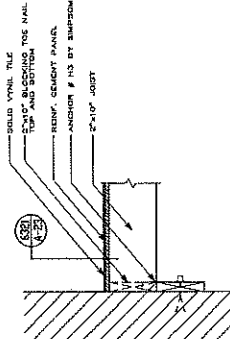


FLOOR DECKING
ASSEMBLY DETAIL

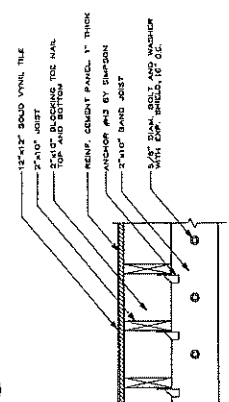


FLOOR DECKING
ASSEMBLY DETAIL

- NOTES
1. LABORATORY CABINETS ARE NOT INCLUDED IN THE BLOW-UP. A BLOW-UP SHALL BE INSTALLED TO THE BLOW-UP.
 2. LABORATORY CABINETS ARE NOT INCLUDED IN THE BLOW-UP. A BLOW-UP SHALL BE INSTALLED TO THE BLOW-UP.
 3. LABORATORY CABINETS ARE NOT INCLUDED IN THE BLOW-UP. A BLOW-UP SHALL BE INSTALLED TO THE BLOW-UP.

PARTIAL LABORATORY CABINET SCHEDULE	
NO.	DESCRIPTION
1	SEATING HEIGHT BASE CABINET
2	TABLE ARMOR (WITH DRAWER)
3	STANDING HEIGHT BASE CABINET
4	SINK CABINET
5	STANDING HEIGHT BASE CABINET
6	STANDING HEIGHT BASE CABINET
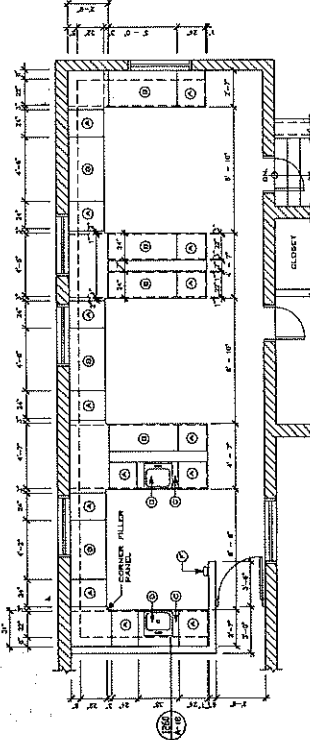


5 BLOW-UP
A-23 LABORATORY

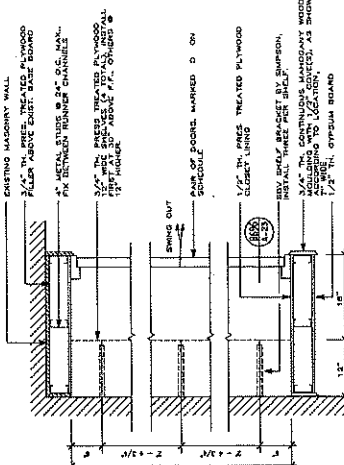

CLOSET TOP DETAIL

6 BLOW-UP
A-23 CLOSET

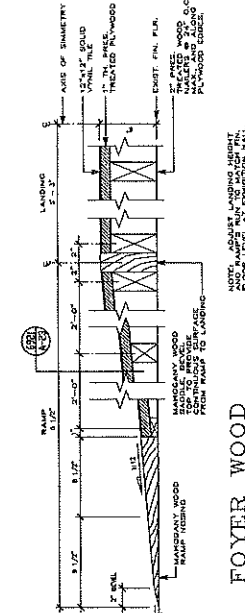

FOYER WOOD
RAMP DETAIL

6920
A-23

WHEEL GUARD
MOULDING DETAIL

6921
A-23

DATE	REVISION
10/91	1

REHABILITATION FOR VISITORS & RESEARCH CENTER PLUMBING, PLAN ISOMETRICS AND FIXTURE SCHEDULE



PEDRO A.
MIRANDA &
ASSOCIATES

Sheet Number

P-1


Sheet Number

28/33

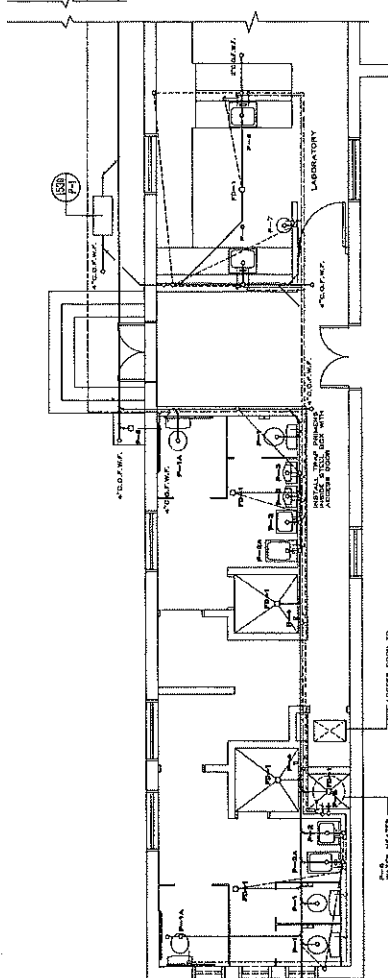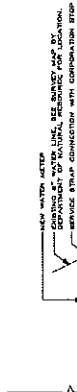

PLAN
SCALE: 1/4"=1'-0"

SYMBOL	DESCRIPTION	COLD WATER	HOT WATER	TRAP	DIRECT WASTE	VENT	REMARKS (FOR ADDITIONAL INFORMATION)
P-1	WATER CLOSET (TANK)	1/2"	1/2"	1/2"	1/2"	1/2"	
P-2	WATER CLOSET (HANDICAPPED)	1/2"	1/2"	1/2"	1/2"	1/2"	
P-3	WATER CLOSET (HANDICAPPED)	1/2"	1/2"	1/2"	1/2"	1/2"	
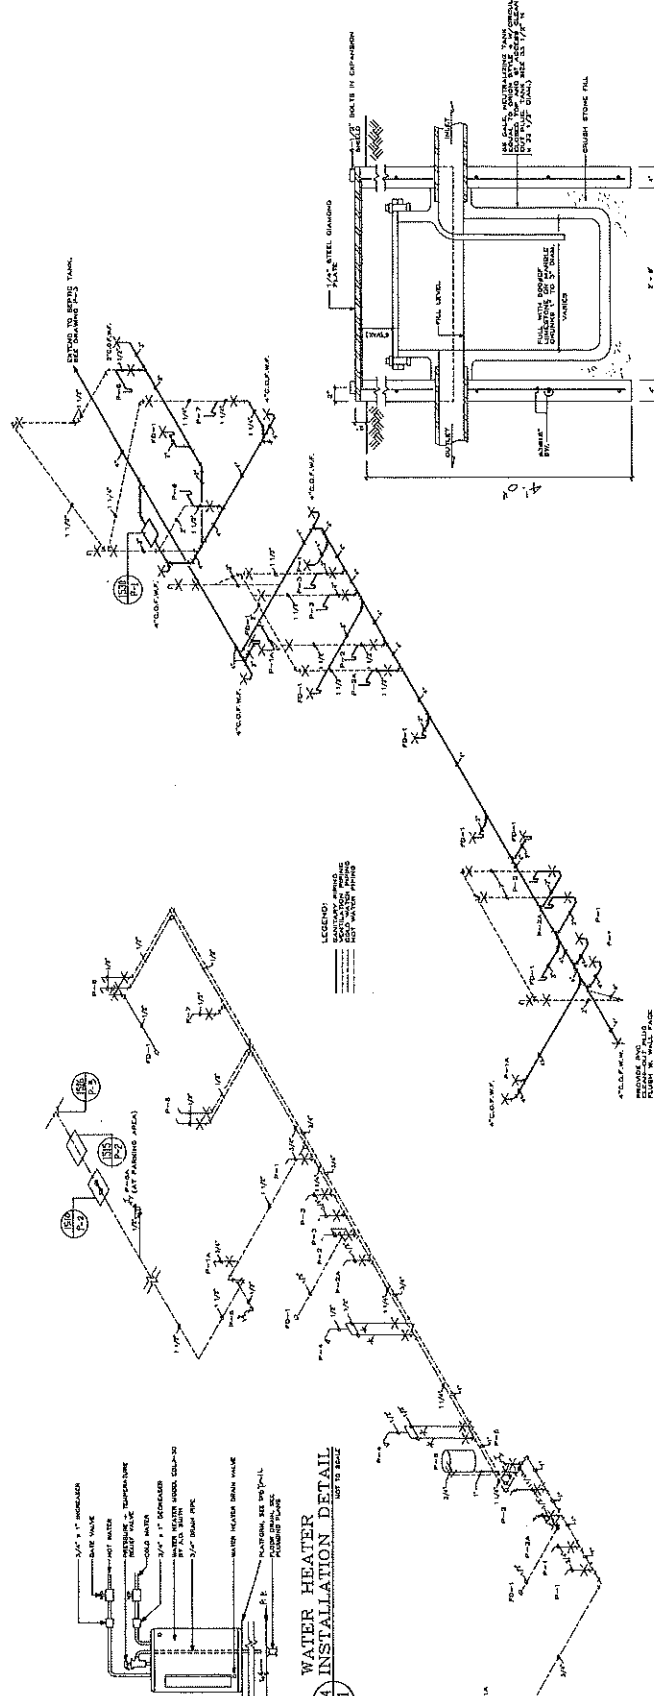

COLD AND HOT WATER
PIPING ISOMETRIC

SANITARY PIPING ISOMETRIC

NEUTRALIZATION
TANK DETAIL

WATER HEATER
INSTALLATION DETAIL

[illegible]

REHABILITATION FOR VISITORS & RESEARCH CENTER
 Jobs Bay National Institute Research Institute
 Department of Natural Resources

SEPTIC TANK SYSTEM AND
 PLUMBING DETAILS


FERRO A.
FRANCA S.
ASSOCIATES

sequence number


3-4

Direct membership:


30/33

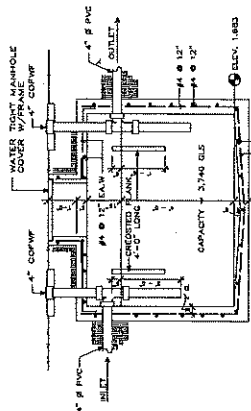


SECTION A-A

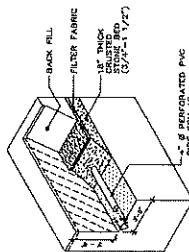


1528 TYP. TRENCH SYSTEM
D-2 NOT TO SCALE

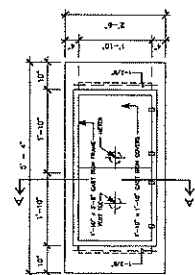


a

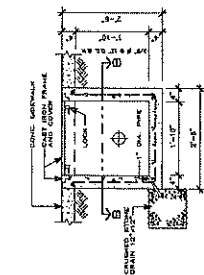


SECTION A-A

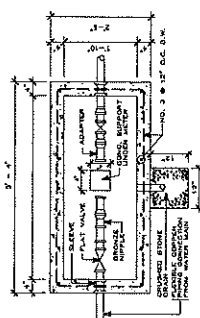


SECTION B-B

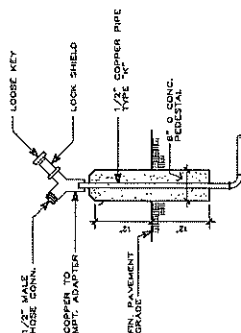

PEDESTAL MOUNTED
HOSE BIBB DETAIL

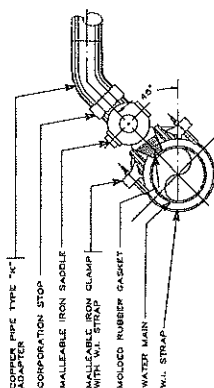


**SERVICE STRAP
CONNECTION DETAIL**


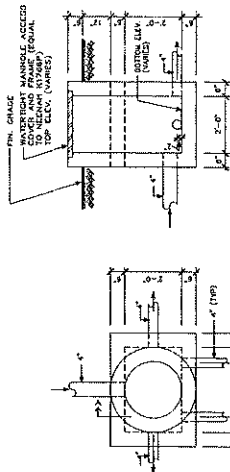


SECTION A

1529 DISTRIBUTION BOX
P-3 NOT TO SCALE

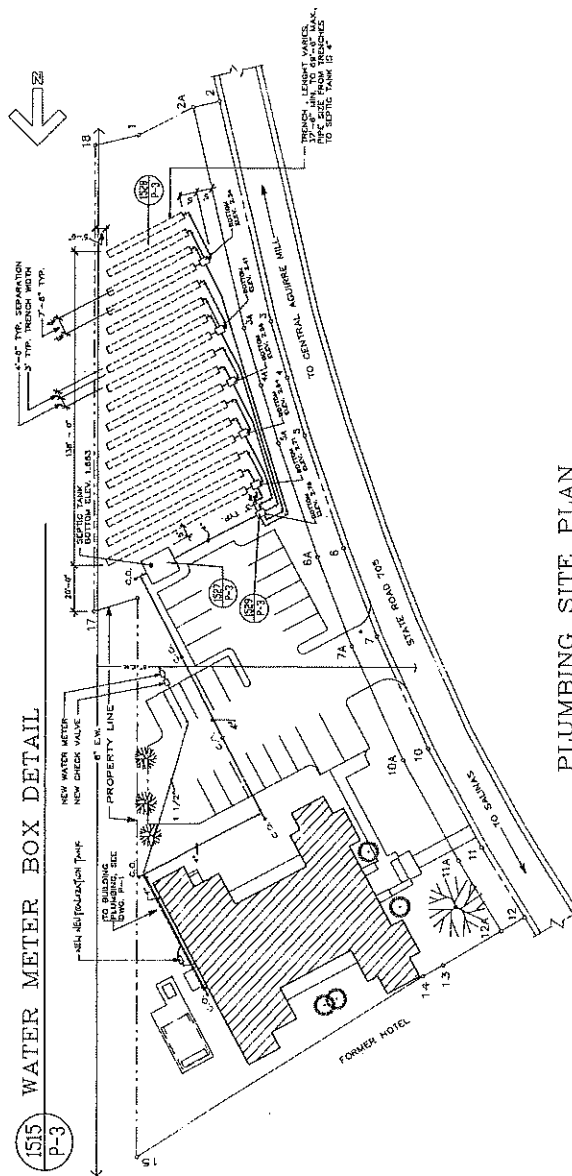

PLUMBING SITE PLAN
SCALE 1"=200'

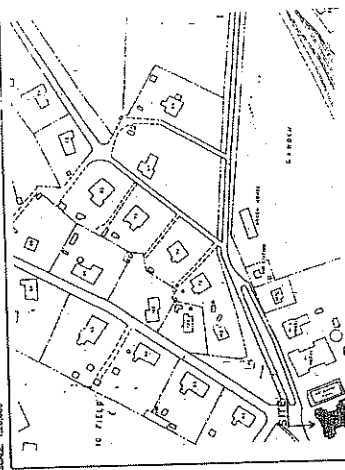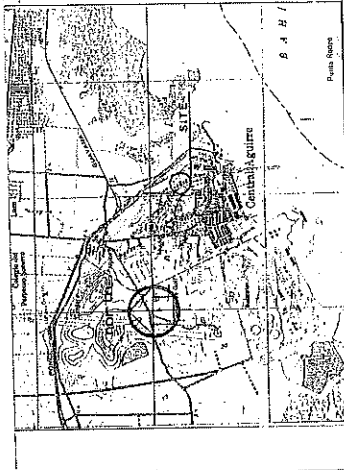

SITUACION PLAN

DRAWN: GENTEZ DRAFTING SERVICES
JOSE L. ORTIZ & ASSOC.

SE ATRIBUYA ESTE PLANO MEDIANTE CERTIFICADO DEL
INGENIERO ELECTRICISTA DE C.U.T. CON CUMPLIMIENTO CON
LOS REQUISITOS DE LA LEY 1474 CON LAS DISPOSICIONES
DEL COMANDO EN JEFE FUERZAS ARMADAS NACIONALES, VIGENTE

JOSE L. ORTIZ NÚÑEZ-INGENIERO ELECTRICISTA-IFE. 5542

CERTIFICATION ENDORSEMENT
DESIGNER'S SIGNATURE
BICO, ELECTRIC POWER AUTHORITY

EXAMINED: _____
RECOMMENDED: _____
ENDORSE: _____
81-0-503


DATE: 2-2-73 APPLICATION: SF-6000
DESIGN KVA: 75 KVA
PRELIMINARY REPORT NO. _____
OBSERVATIONS: _____

[illegible]

3 - THE AMOUNT OF THESE PLANS BY PAEPA DOES NOT
AFFECT THE DANGER OF COLLAPSE WITH EACH AND ALL
OF THE RESOURCES CONSOLIDATED IN THE NATIONAL
ELECTRICAL UNIT AND PAEPA

3 - THE AMOUNT OF THESE PLANS IS SUBJECT TO THAT PAEPA
IS SUBJECT TO THE COURTESY OF ELECTRICAL RESOURCES
AT THE TIME OF SITUATION CONFINEMENT.

REV.	DATE	ENDORSED

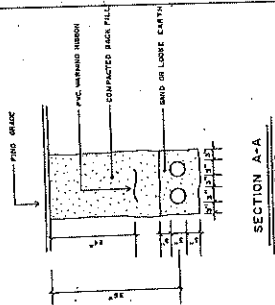

SECTION A-A

SITE LEGEND:

- EXISTING DEGRADED WOOD PRIMARY POLE TO REPLACE.
EXISTING OVERHEAD PRIMARY LINE 4,167V - 3 PHASE - 4W TO REMAIN.
NEW CONCRETE UTILITY POLE 60TT. 34'.
0.15-C. 900 PCS. DISTRIBUTION TRANSFORMER 25KVA - 1 PHASE - 240V/208V - 3 PHASE - 4W/3W.
WITH 4 - 1/2" BELL PRIMARY RATED VOLTAGE.
NEW OVERHEAD PRIMARY LINE 2,400V, 2W 2/0 ACSE.

P.R.E.P.A. RICH OF MAY 10'X30' - 75' VIDE
UNDERGROUND SECONDARY FEEDER AS PER ELECTRICAL RISER DIAGRAM.



UNDERGROUND LIGHTING TIE-IN AS PER FURNISHING SCHEDULE.
PANELBOARD AS PER SCHEDULE.
SIZE LIGHTING AS PER LIGHTING FIXTURE SCHEDULE.
PNEUMATIC SECONDARY CROSSTIED WOOD POLE TO BE REMOVED

GENERAL NOTES

- [illegible]

FIGURE 1. Schematic Diagram Legend.

- [illegible]

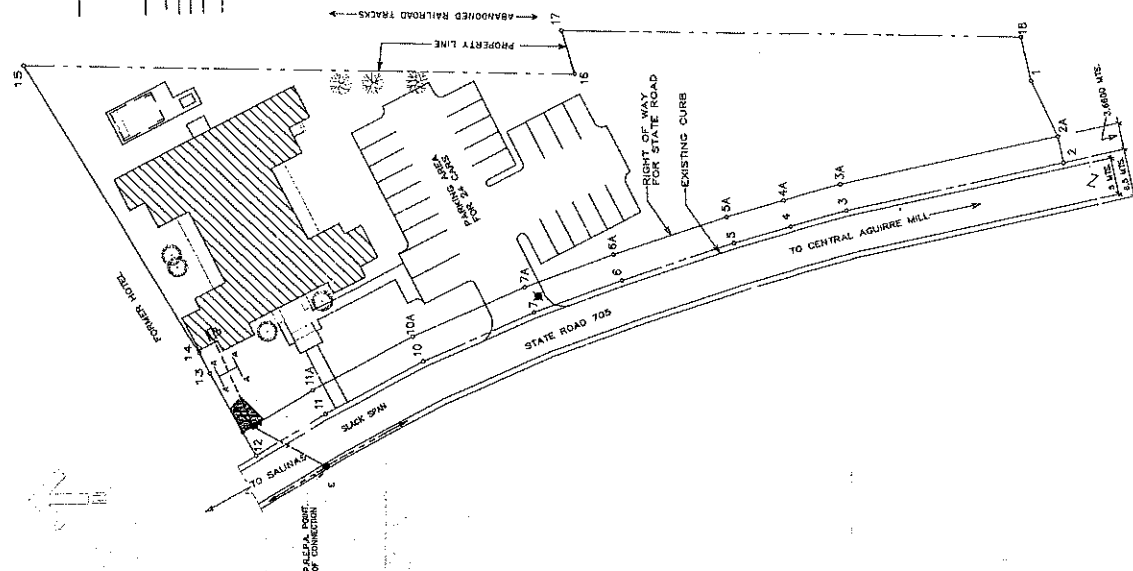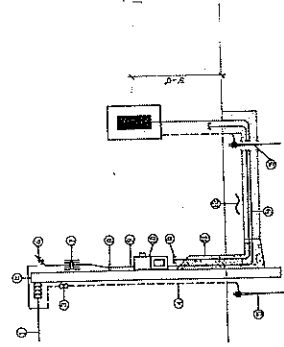

ELECTRICAL SITE PLAN

৳ ১১৫. ১০. ৩০০

LOADING TABLE

NO.	TYPE	WATTAGE	NO.	WATTAGE	NO.	WATTAGE	NO.	WATTAGE
1	FLUOR.	40-100-150	2	40	40	40	40	40
3	FLUOR.	40-100-150	4	40	40	40	40	40
5	FLUOR.	40-100-150	6	40	40	40	40	40
Copyright 1991 by
Pedro A. Miranda
All rights reserved.
No part of this
document may be
reproduced or
transmitted in
any form or by
any means
without permission
from the author.


REHABILITATION FOR VISITORS & RESEARCH CENTER
JOSE L. GARCIA RESEARCH CENTER
DEPARTMENT OF HUMAN RESOURCES
ELECTRICAL LIGHTING PLAN
AND SCHEDULES

PEDRO A.
MIRANDA &
ASSOCIATES
ARCHITECTS, ENGINEERS, PLANNERS
1000 15th Street, N.W.
Washington, D.C. 20004
Tel: 202-462-1234
Fax: 202-462-1234

E-2
Sheet number
32/33

JOSE L. GARCIA & ASSOC.
ARCHITECTS, ENGINEERS, PLANNERS
1000 15th Street, N.W.
Washington, D.C. 20004
Tel: 202-462-1234
Fax: 202-462-1234


ELECTRICAL LIGHTING PLAN

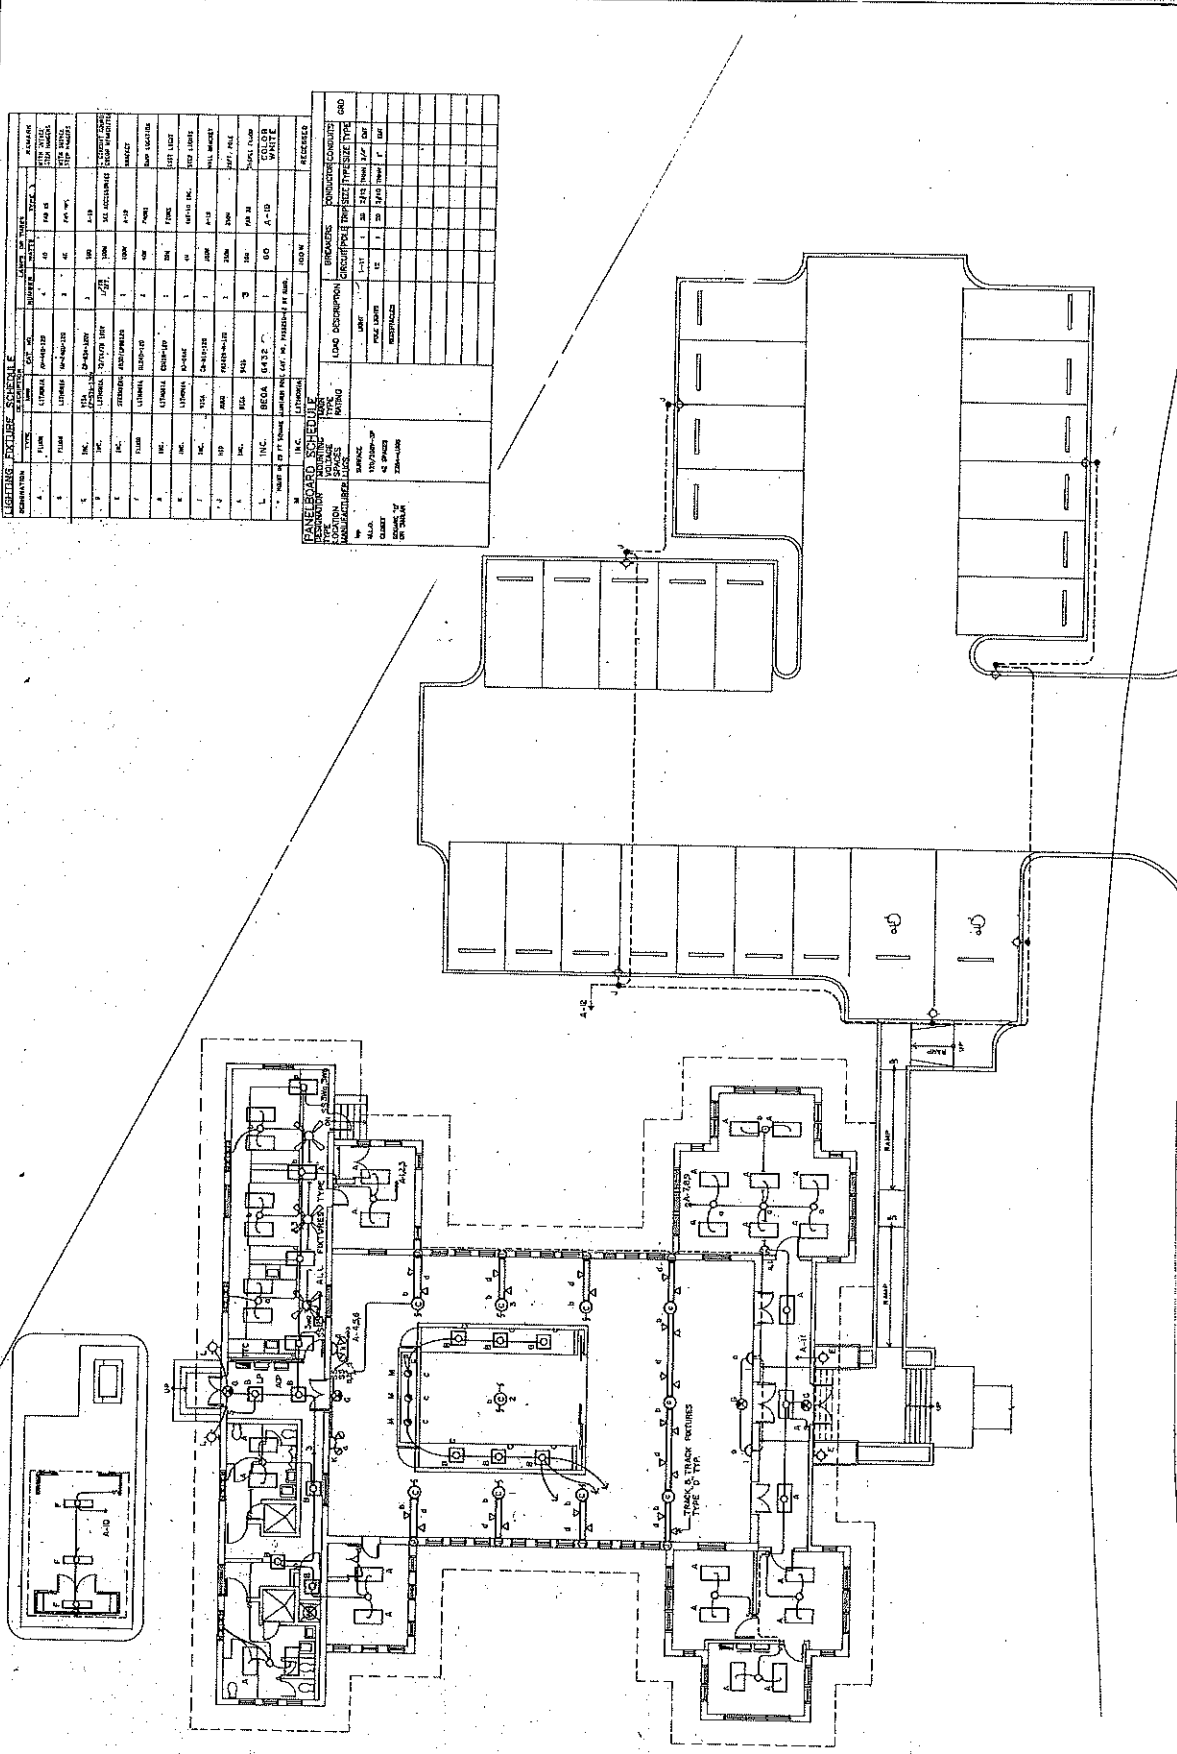

[illegible]

compiles(r):

drawing number: E-3 sheet number: 33/33

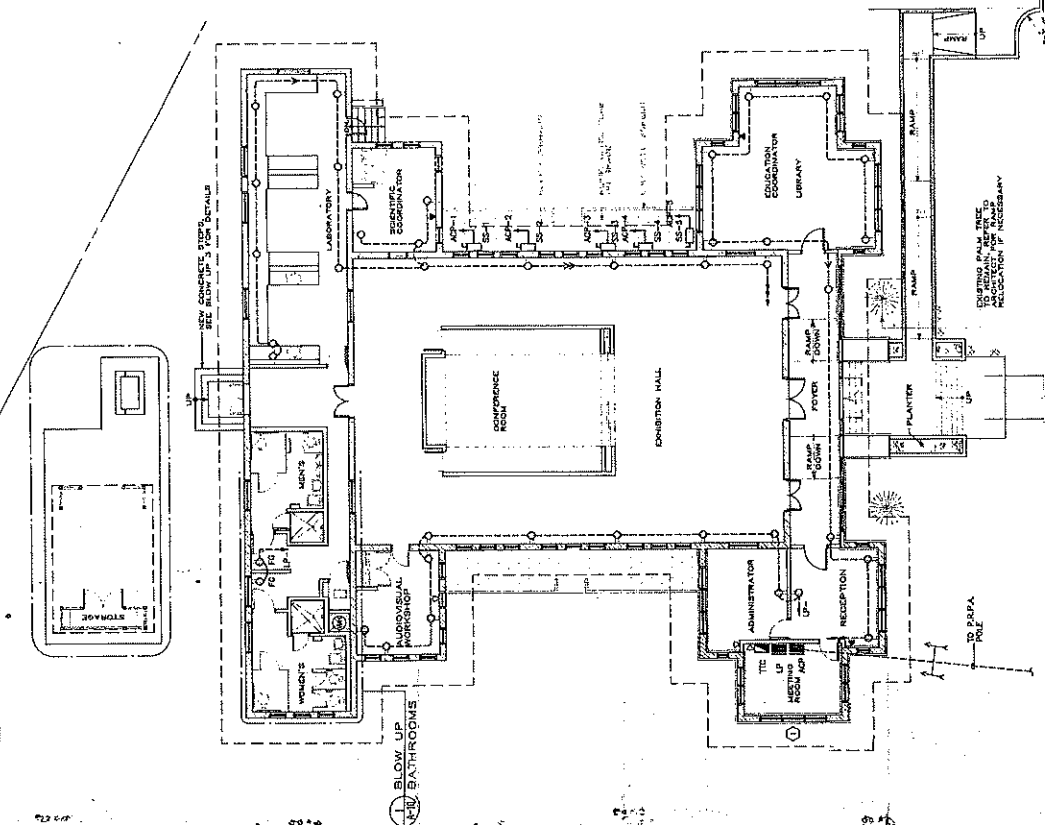[illegible][illegible]

ELECTRICAL POWER PLAN

JOSÉ L. ORTIZ & ASSOC.
ELECTRICAL ENGINEERS-CONSULTANTS
1005 POINTE DE LEON AVE.
SUITE 705, SAUNDERS S.J., P.R.
TEL. 721-2852, 2856
FAX. 725-4247



Foto 1: Centro de Visitantes y oficinas administrativas de JBNERR



Foto 2: Porción de techo dañado por los vientos huracanados de María en Septiembre 2017.