


FOUNTAIN FLOOR PLAN- ELECTRICAL

A. R. P. E.
 Area Revision Técnica
 APROBADO

MILSON CASTRO P. E.
 INGENIERO EN ELECTRICIDAD

INSTITUTO VENEZOLANO DE INVESTIGACIONES CIENTÍFICAS
 CENTRO DE INVESTIGACIONES EN ELECTRICIDAD
 10
 E112
 JUN 1997 / 1997-06-15

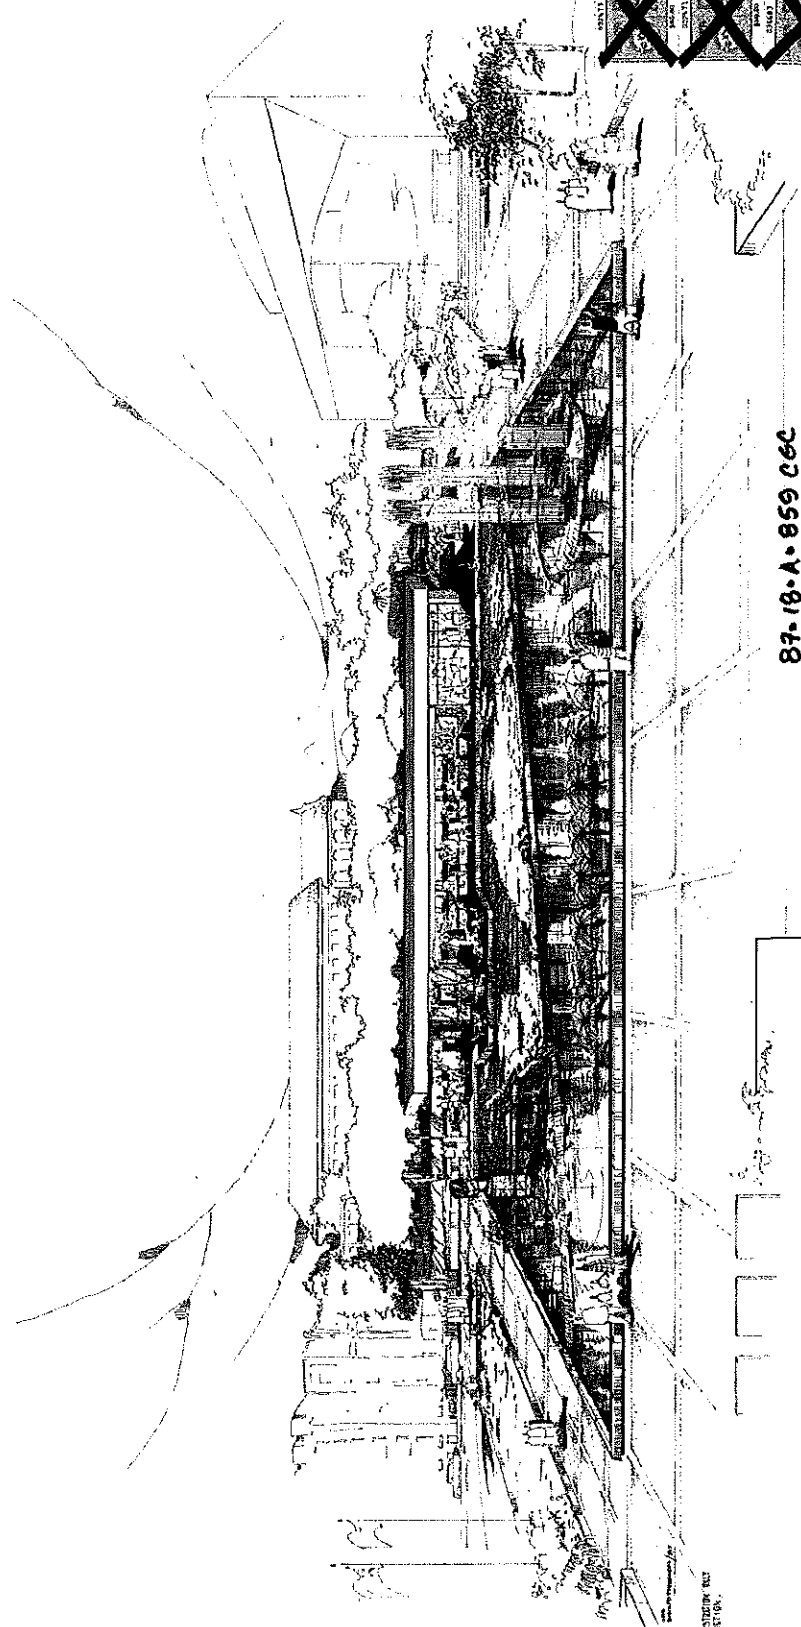

NOT RESPONSIBLE FOR CONSTRUCTION COST
OR FOR CONSTRUCTION.


FUENTE ORNAMENTAL


CENTRO BELLAS ARTES

87-18-A-859 C6C
PC-87-C-0262

rodolfo fernandez · asociados
A R Q U I T E C T O S


ARPE
AREA PROYECTO-TECNICA
APROBADO

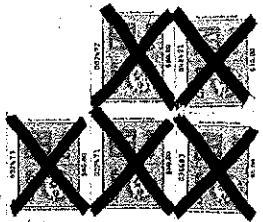

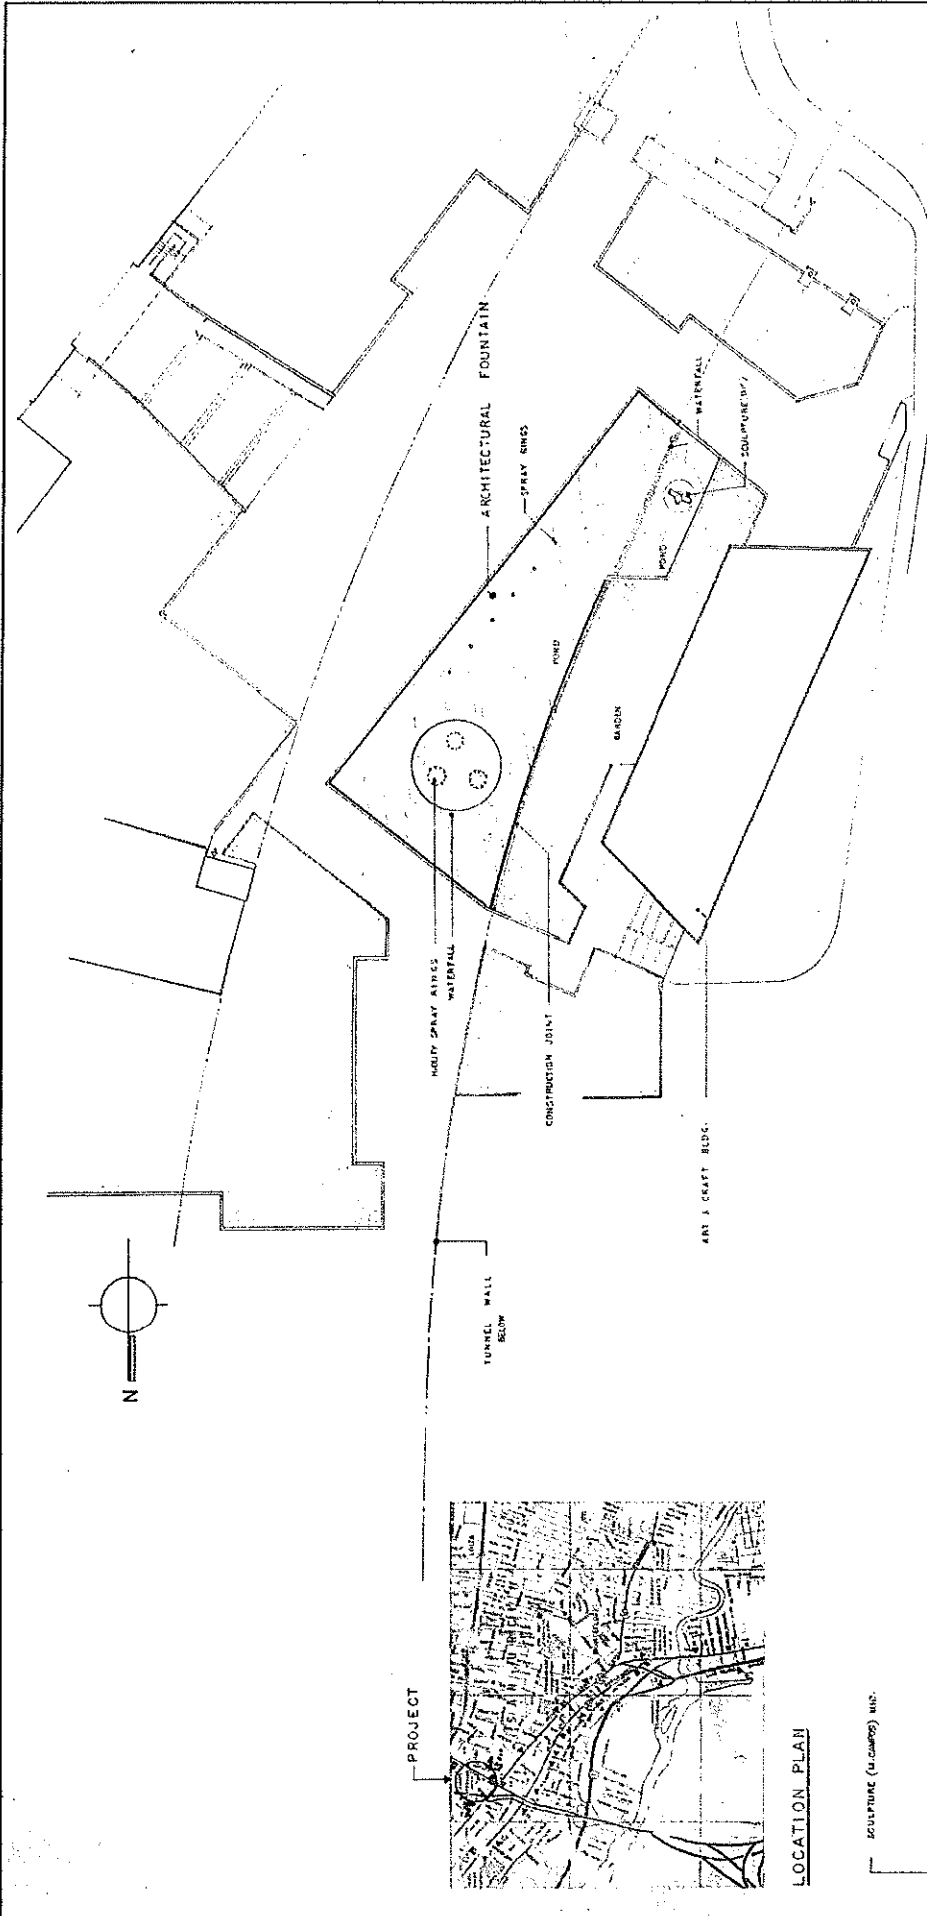

PLAZA FLOOR PLAN


SCALE 1/4" = 1'-0"

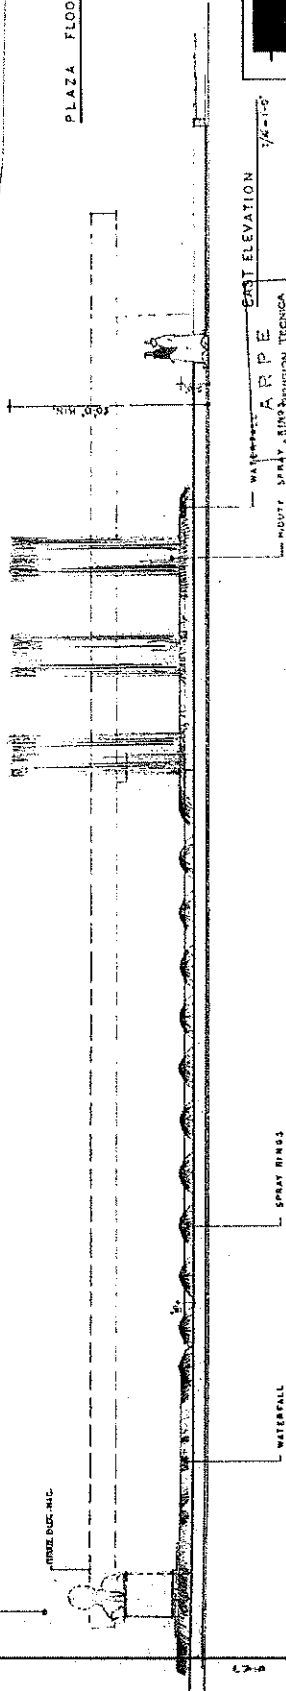

EAST ELEVATION

SCALE 3/8" = 1'-0"

APROBADO
 A.R.P.E.
 ARQUITECTO EN REVISION TECNICA

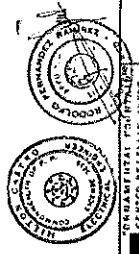

2
 S.T. 1

PROYECTO: PLAZA DE ARQUITECTURA
 UBICACION: AV. BOLIVAR Y AV. SANTA TERESA
 LIMA, PERU




ORNAMENTAL FOUNTAIN
 CENTER OF BELLAS ARTS


4
 A-14

DATE 1997/10/15
 SCALE 1/8" = 1'-0"

A R R E A
 AREA REVISION TECHNICAL
 APROBADO

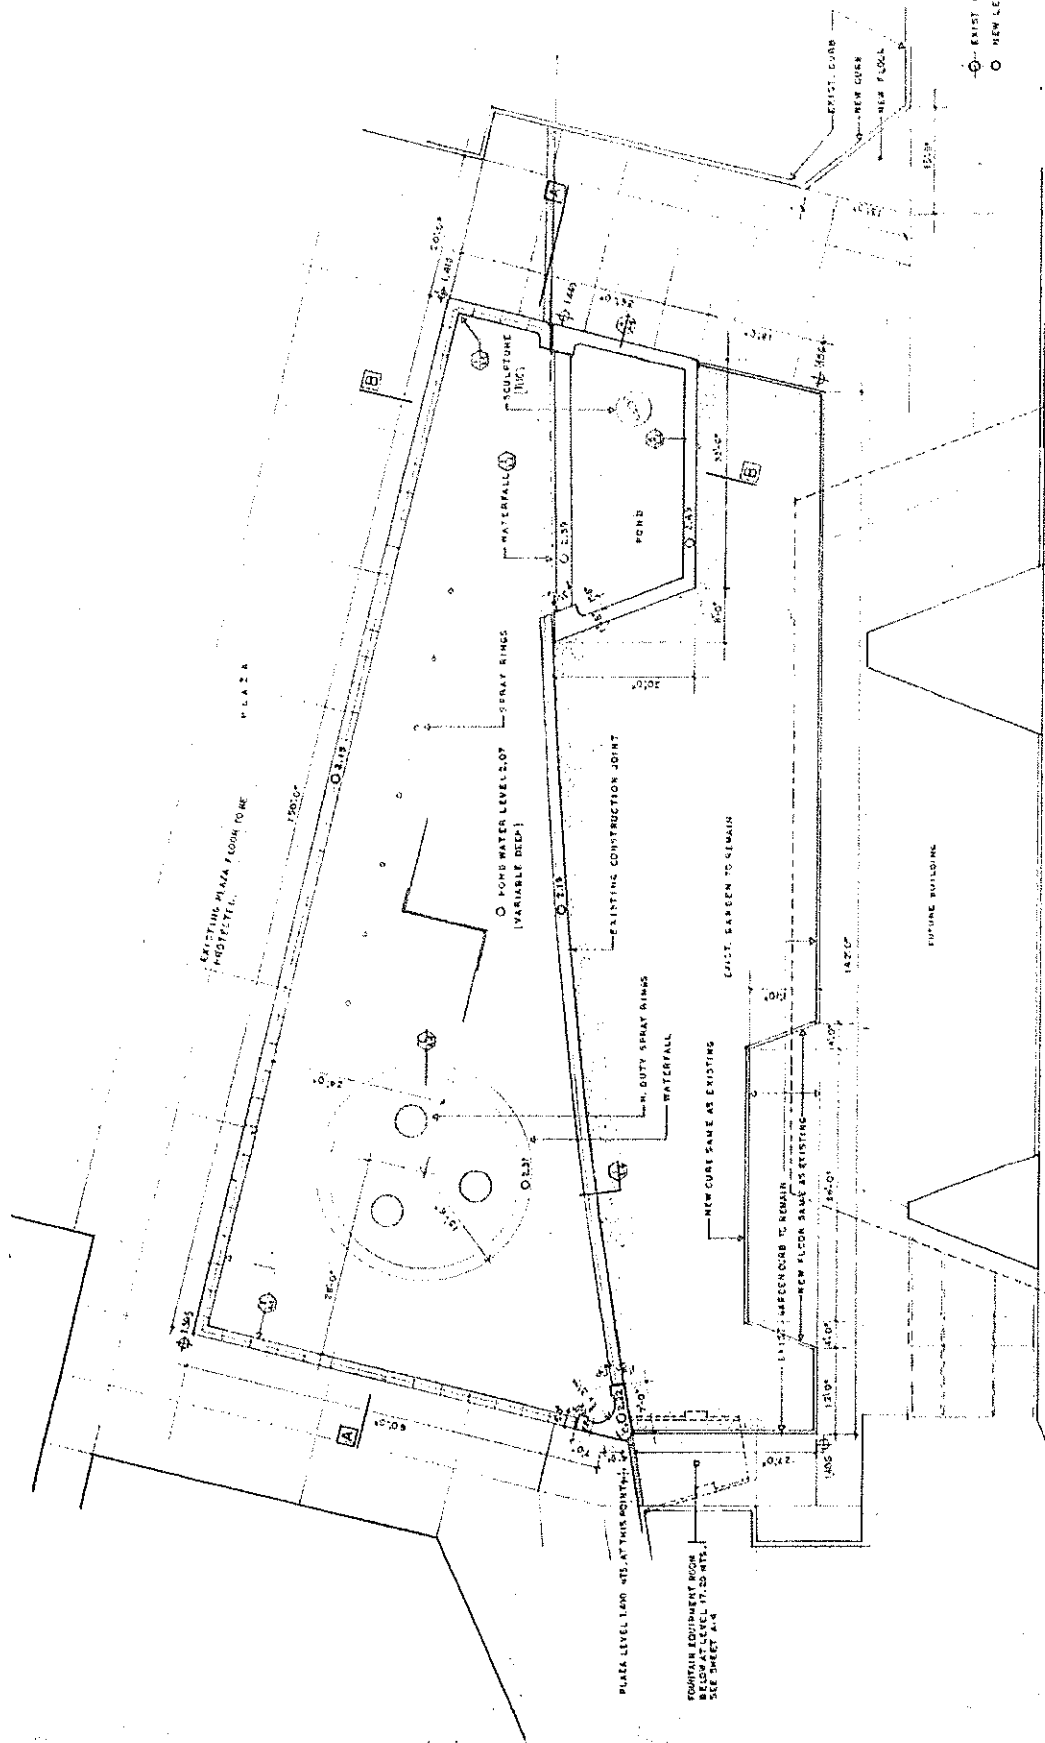

ORNAMENTAL FOUNTAIN FLOOR PLAN SCALE 1/8" = 1'-0"

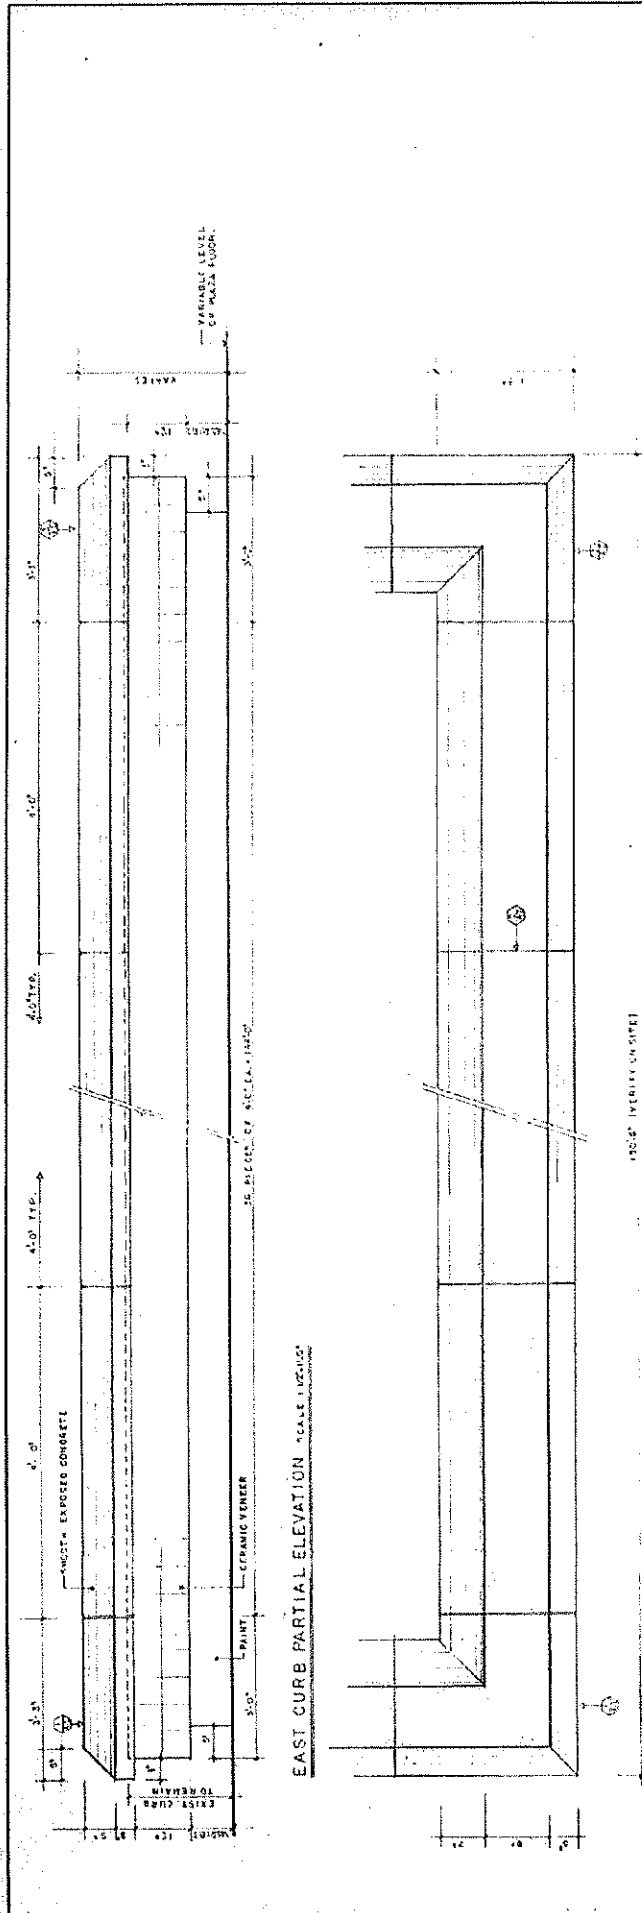


EAST CURB PARTIAL ELEVATION SCALE 1/8"=1'-0"


EAST CURB PARTIAL PLAN DETAIL SCALE 1/8"=1'-0"

NOTE: TWO CORNERS OF THE STARTING JOINT FOR THE LEVELING AND THE CORNER JOINT OF THE CURB SHALL BE REINFORCED WITH 2# BARS.


EAST ELEVATION SCALE 3/8"=1'-0"

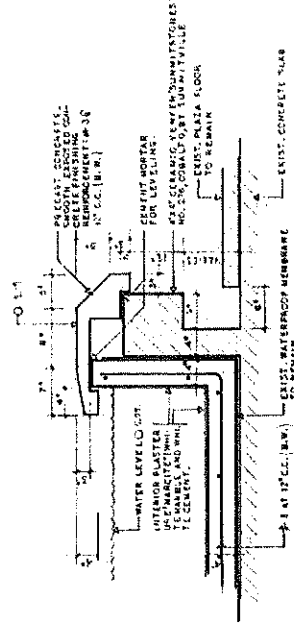

CURB DETAIL SCALE 1/8"=1'-0"

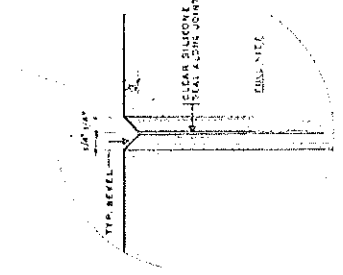

TYPICAL JOINT DETAIL

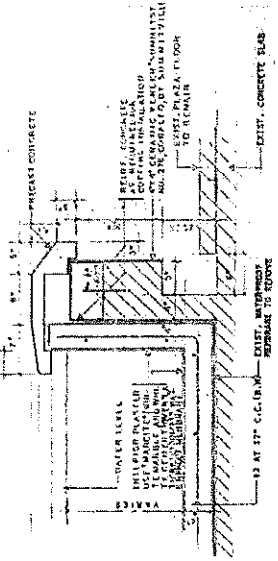


ARPE
ARCA REVISION TECNICA
APROBADO

GENERAL CONTRACTOR
CERRADO DE BELLE JARDIN


NO. 1374 / 2006 REV. 04/05/11

5
A2/4




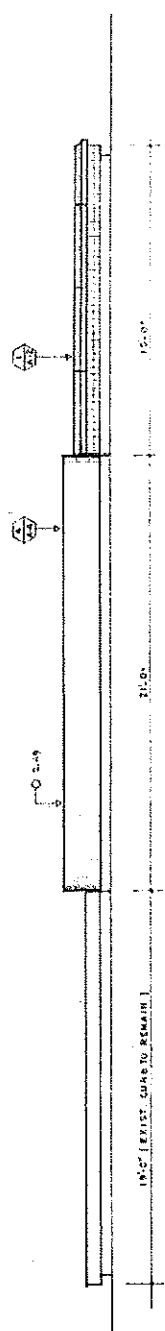


SOUTH ELEVATION SCALE 3/8"=1'-0"

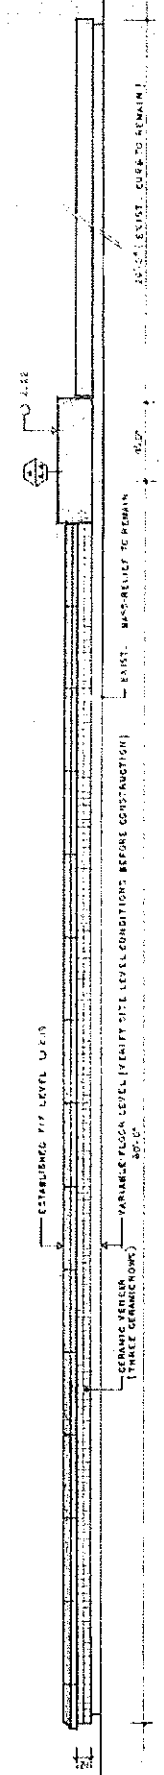

NORTH ELEVATION SCALE 3/8"=1'-0"

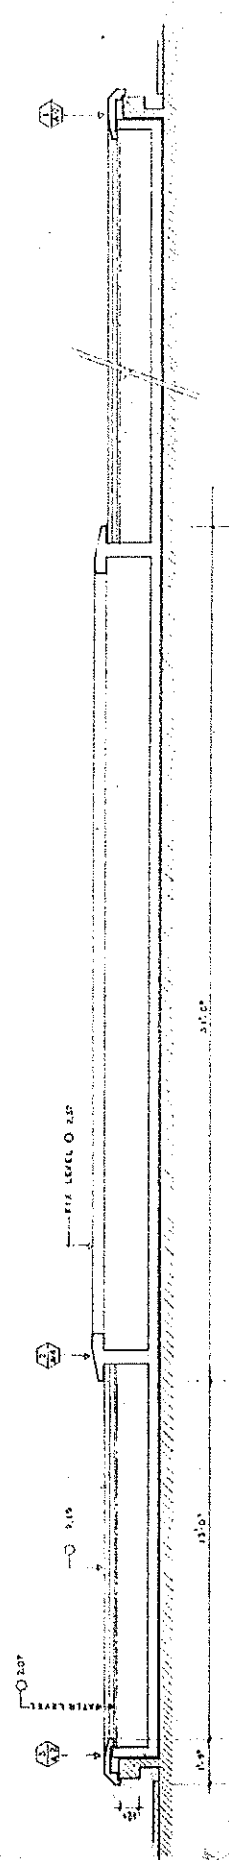

SECTION A-A SCALE 1/8"=1'-0"

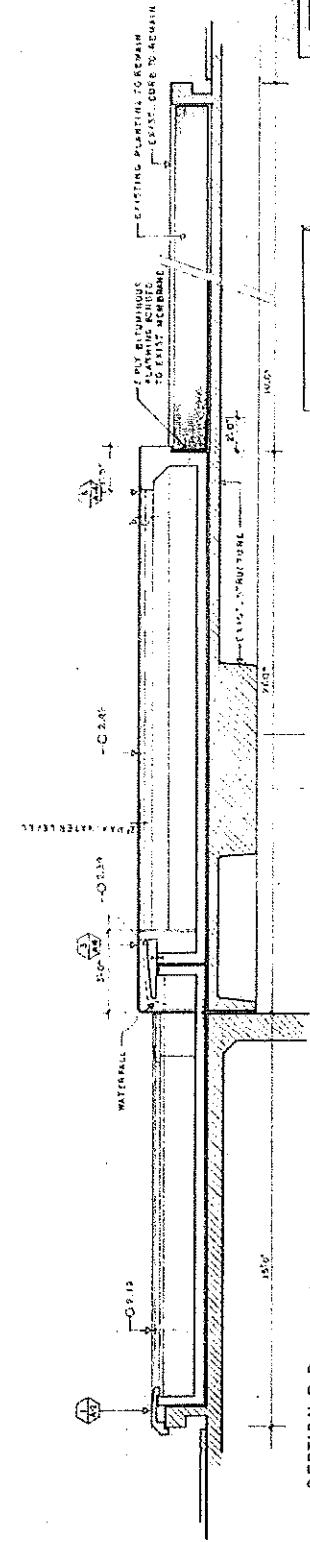


SECTION B-B SCALE 1/8"=1'-0"




ORONUMERAL FOUNTAIN
CENTRO DE BELLAS ARTES
 6
 4-3-4
 1978/1979


A R P E
 AREA REGIONAL TECNICA
APROBADO

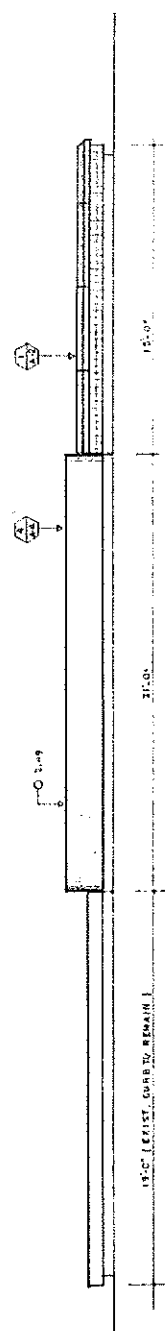


SOUTH ELEVATION SCALE 1/8"=1'-0"

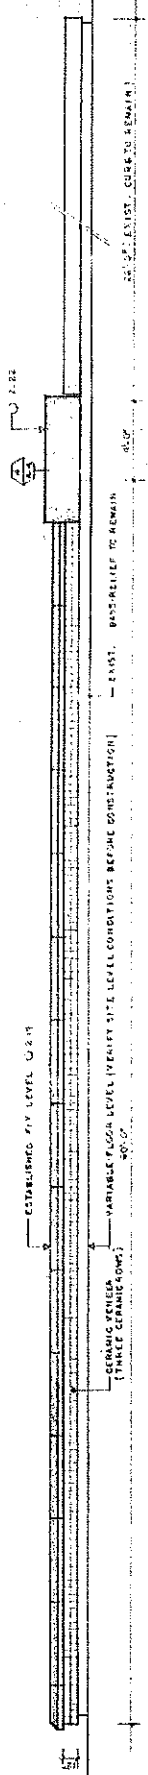

NORTH ELEVATION SCALE 3/16"=1'-0"

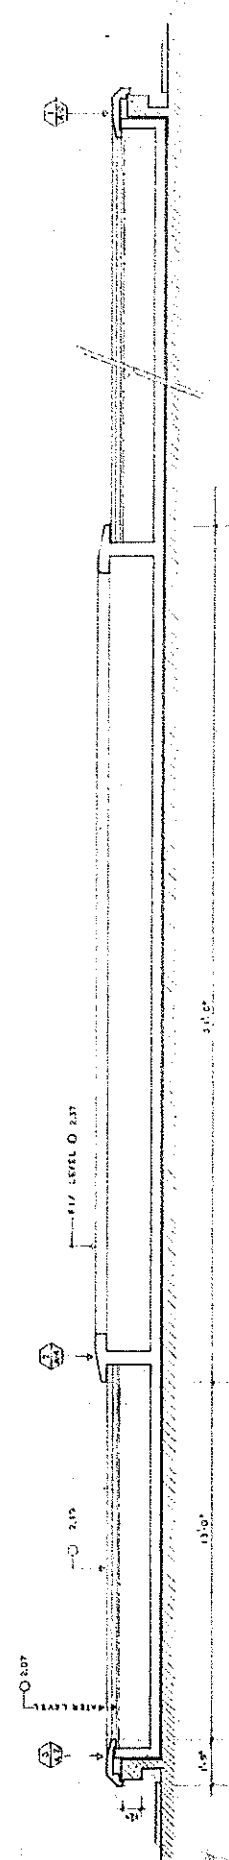

SECTION A-A SCALE 1/8"=1'-0"

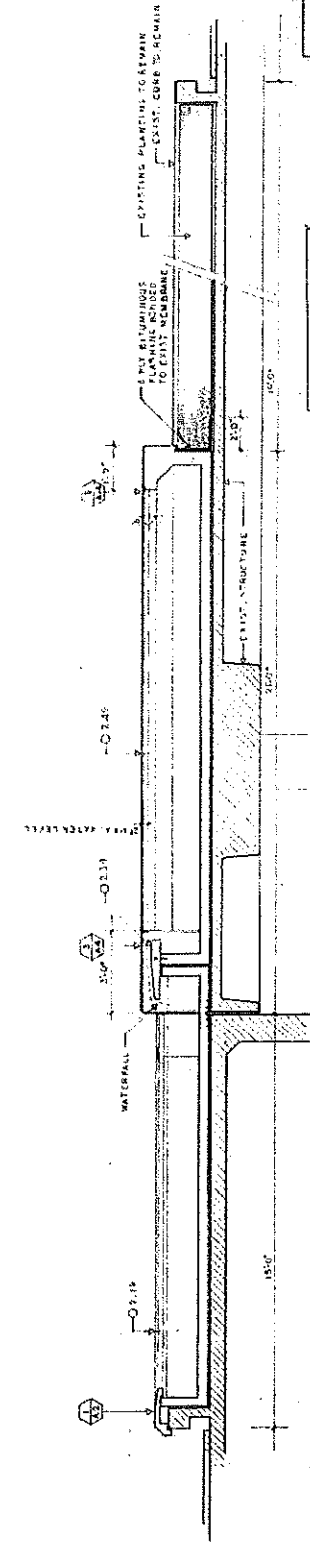


SECTION B-B SCALE 1/8"=1'-0"




DECORATIVE FOUNTAIN
 CENTRO DE BELLE ARTES
 6
 A-314
 No. 1017 / San Francisco 1118
 1958-59


ARPE
 ARPE ARQUITECTONICA
 APROBADO

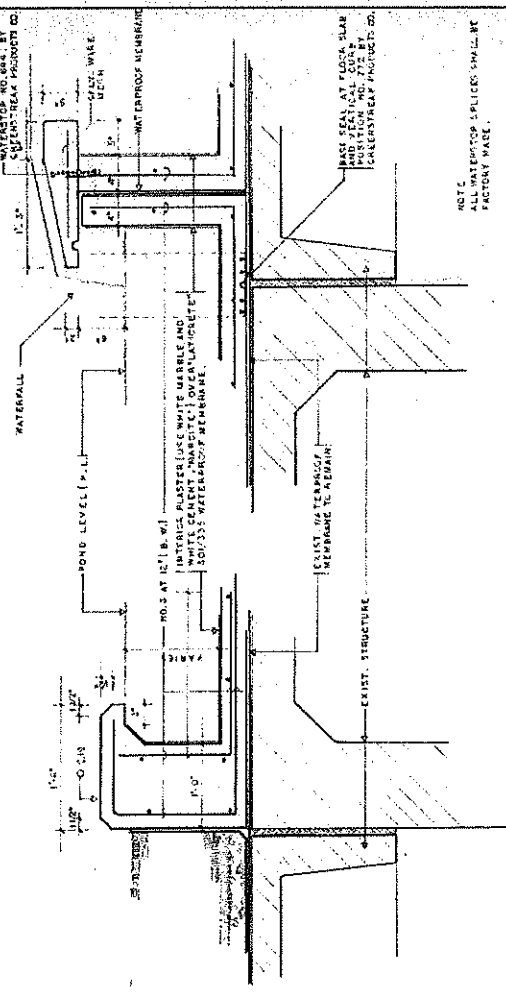


WATERFALL DETAIL SCALE 1/8"=1'-0"

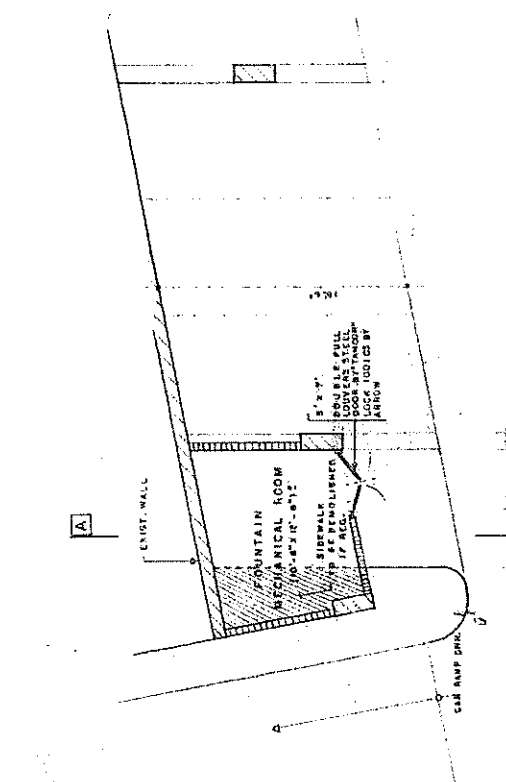

CURB DETAIL SCALE 1/8"=1'-0"

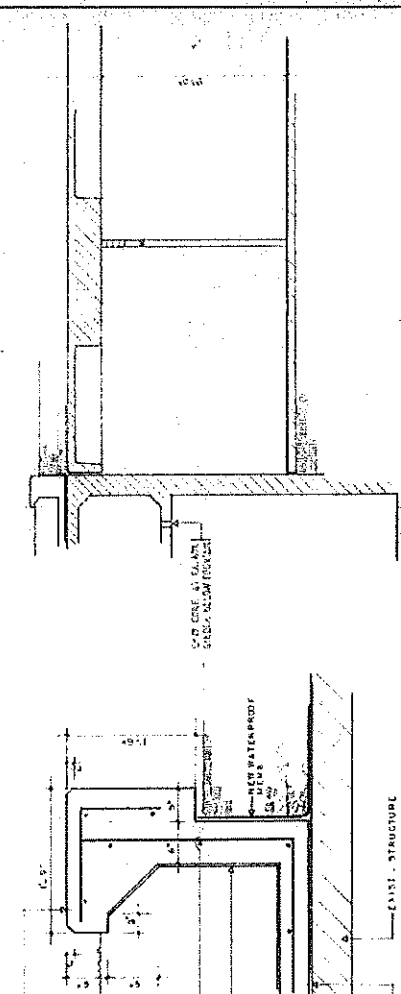

FOUNTAIN EQUIPMENT ROOM DETAIL SCALE 1/8"=1'-0"

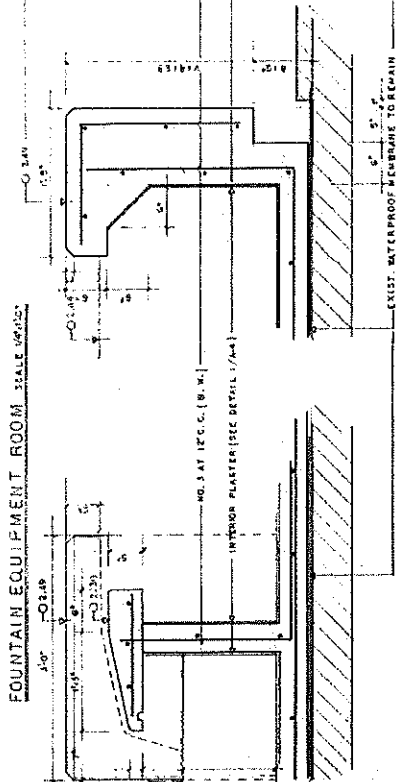

WATERFALL DETAIL SCALE 1/8"=1'-0"



FOUNTAIN DETAIL SCALE 1/8"=1'-0"



SECTION A-A SCALE 1/8"=1'-0"


ARPE
ARCA INGENIERIA TECNICA
APROBADO

ARPE
ARCA INGENIERIA TECNICA
APROBADO

CURB DETAIL SCALE 1/8"=1'-0"


FOUNTAIN EQUIPMENT ROOM DETAIL SCALE 1/8"=1'-0"

WATERFALL DETAIL SCALE 1/8"=1'-0"

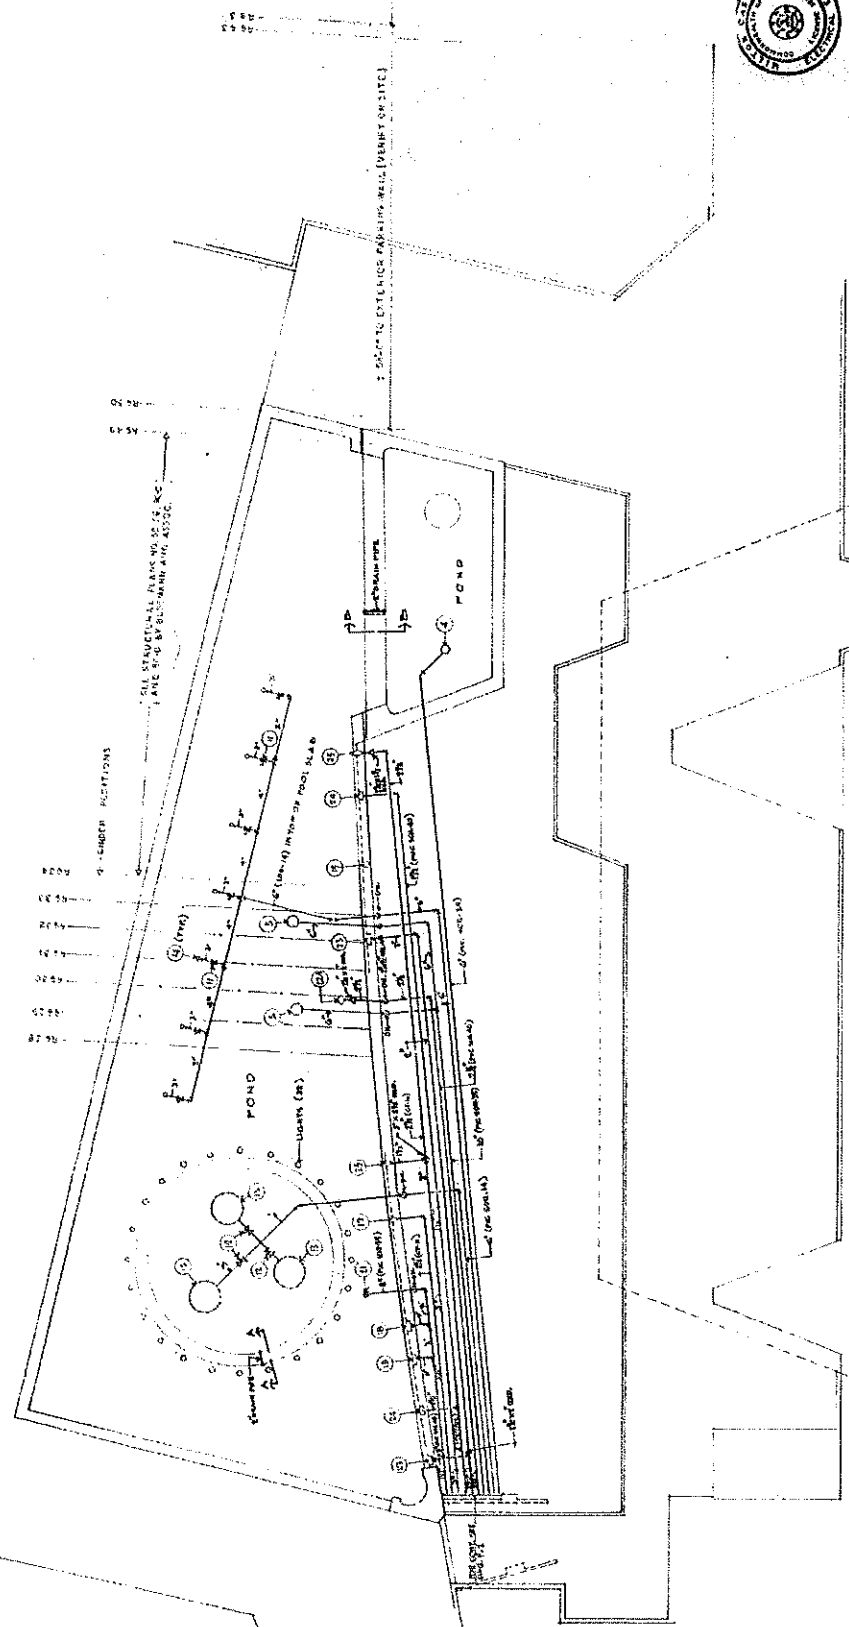

A R P E
 AREA PROVISION TECNICA
 APROBADO


FOUNTAIN FLOOR PLAN
 SCALE 1/8" = 1'-0"

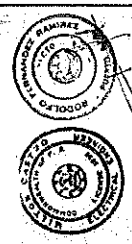

ORNAMENTAL FOUNTAIN
 CERRITO - PELLAS - JAVIER

8
P-12

NO. 1171 / 1961 - 1962 - 1963 

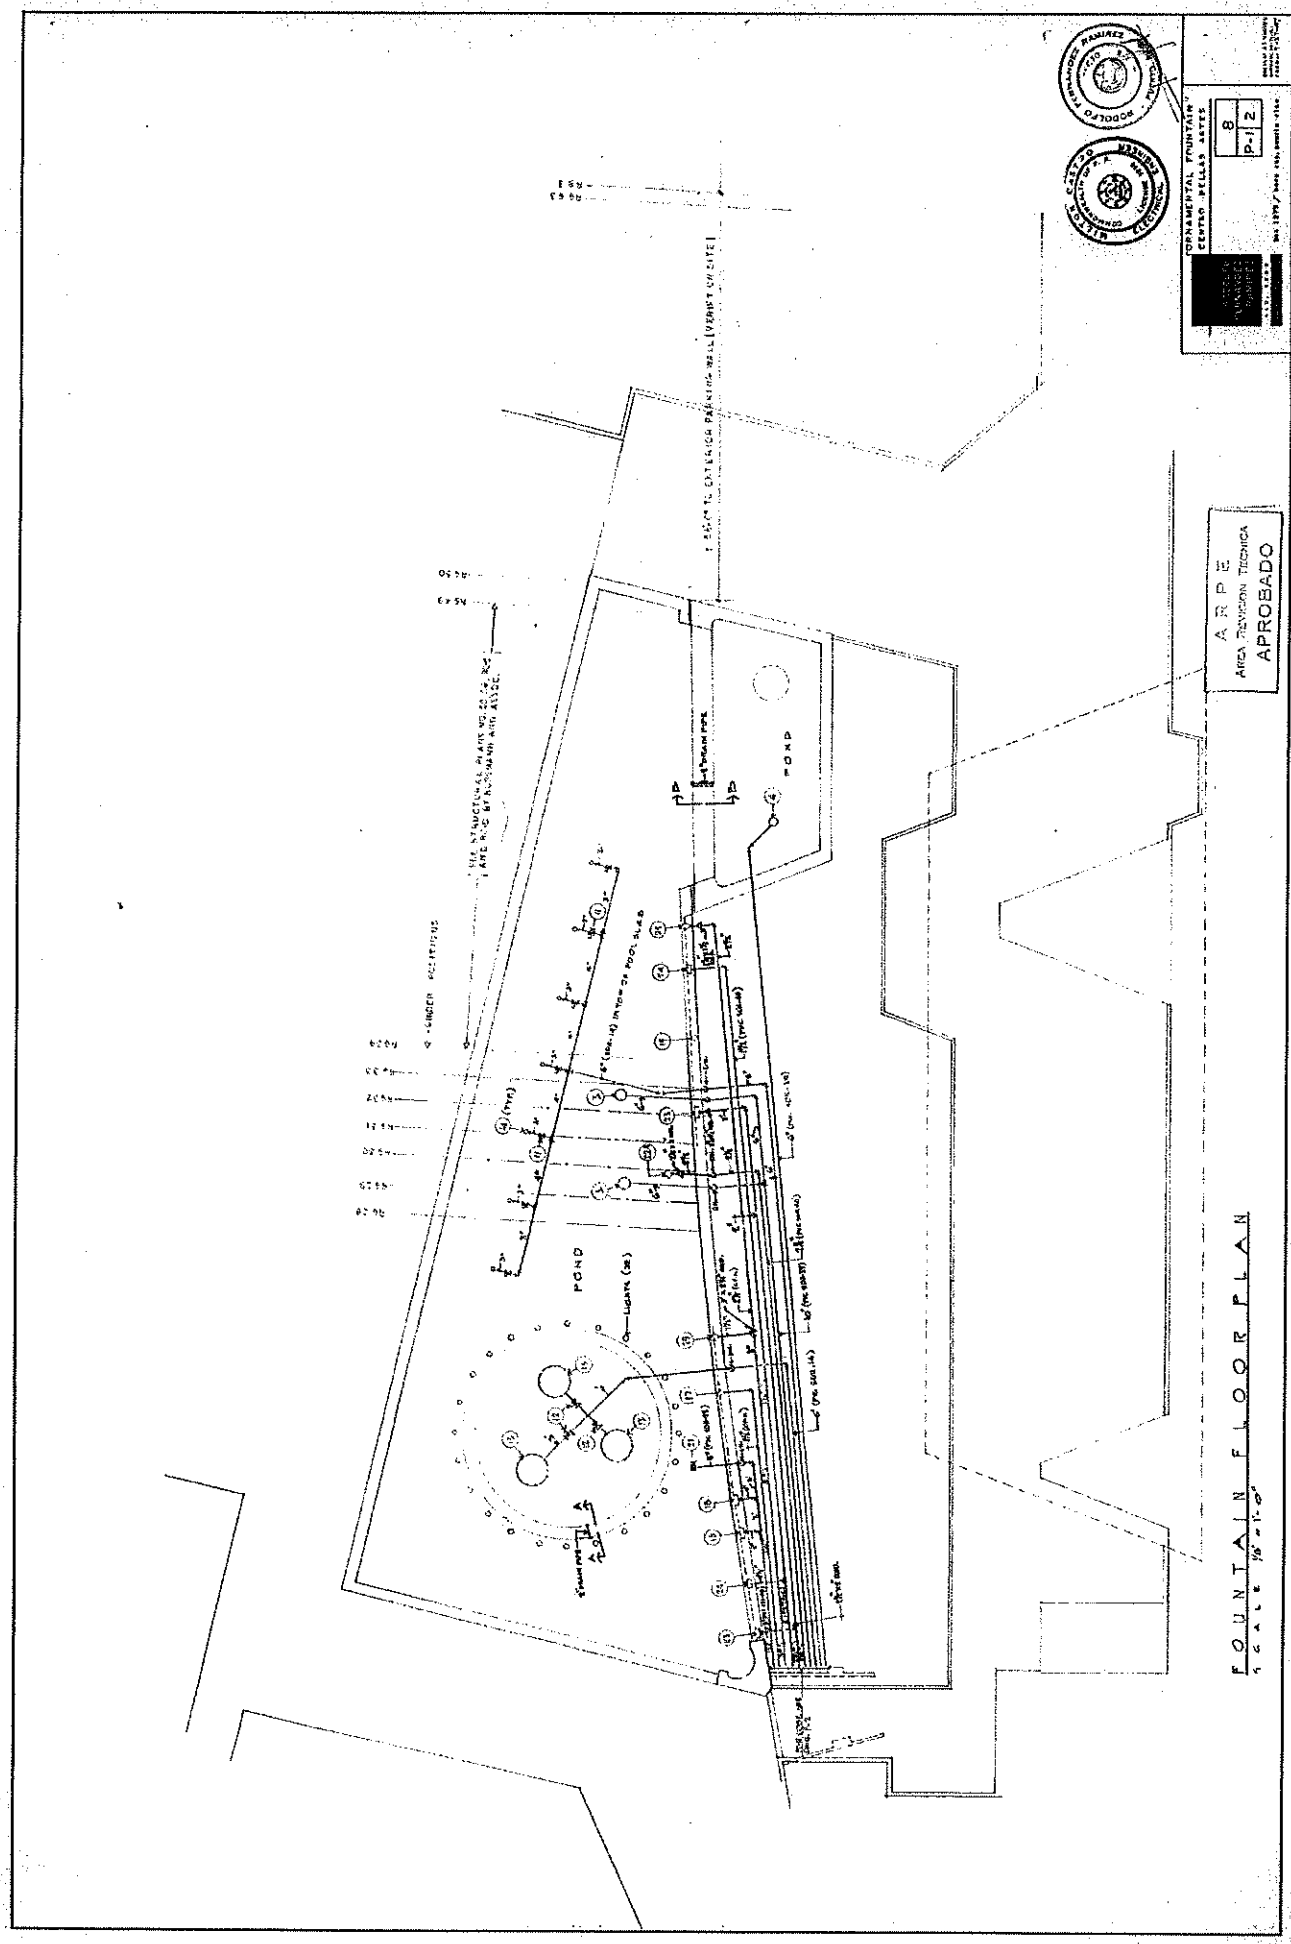

OPERAMENTAL FOURTH YEAR
 CENTRO DE BELLAS ARTES
 8
 P-12
 INSTITUCION
 No. 1378 / Area 100, Montevideo, Uruguay

ARPE
 AREA TECNICA
 APROBADO

FOUNTAIN FLOOR PLAN
 SCALE 1/8" = 1'-0"

