



Hon. Pedro R. Pierluisi Urrutia
Gobernador

Lcda. Karla G. Mercado Rivera
Administradora y Principal Oficial de Compras

NOTIFICACIÓN NÚMERO 1

SUBASTA FORMAL 22J-09095

**PARA LA ADQUISICIÓN DE SERVICIOS PARA LA IMPERMEABILIZACIÓN DE TECHOS
EN EL EDIFICIO T-0627-0-63-00 Y EXTS. EN CANÓVANAS, ADSCRITO AL
DEPARTAMENTO DE DESARROLLO ECONÓMICO Y COMERCIO DEL
GOBIERNO DE PUERTO RICO**

ASUNTO: ANEJO DE PLANOS

Se notifica a los licitadores invitados a participar en la adquisición de referencia, de lo siguiente:

I. Se adjunta por correo electrónico los planos del caso en referencia en formato PDF.

Esta notificación forma parte del pliego de subastas y quienes interesen licitar, tendrán que considerarla al presentar su oferta. Todos los demás términos, condiciones y especificaciones permanecerán sin alterar.



Edmarie Avilés Almenas
Secretaria
Junta de Subastas




**Emitida hoy, viernes, 3 de junio de 2022
San Juan, Puerto Rico**



NORTH 			DRAWING NUMBER SD-01

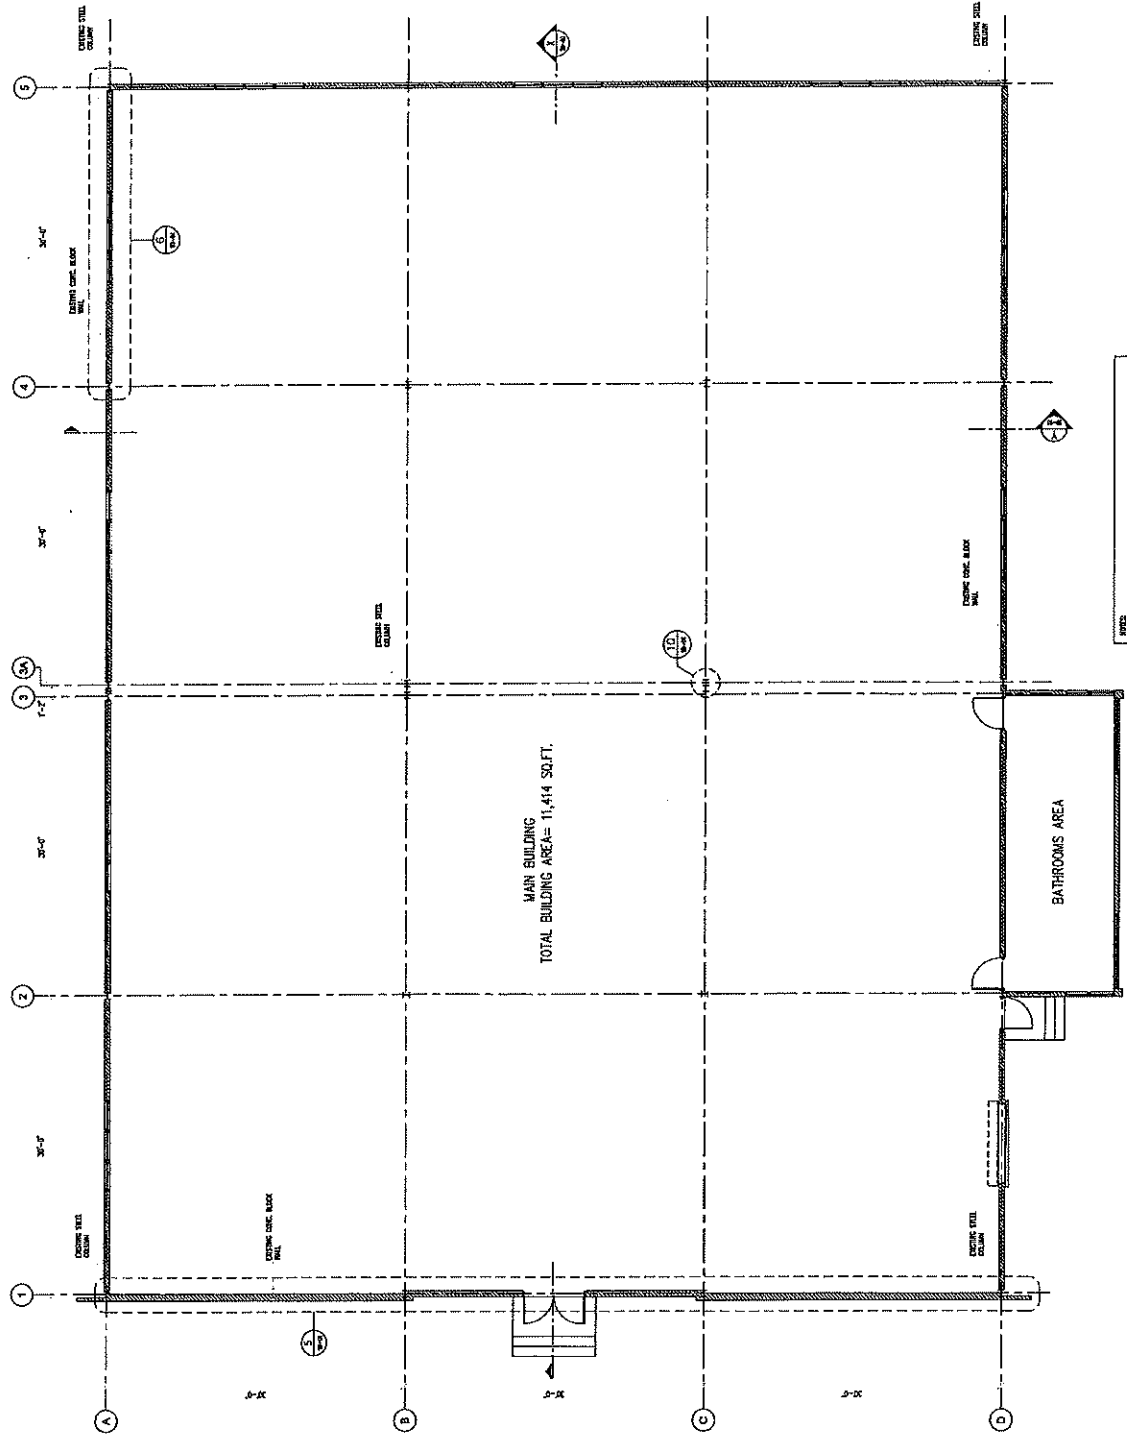[illegible]

EXISTING ASSESSMENT FLOOR PLAN
SCALE: 3/16"=1'-0"


[illegible]



PROJECT NAME: PRIDCO
T-0627-0-53

EXISTING ASSESSMENT
SECTIONS


APPROVED BY	REVISED BY	ISSUED BY	 NORTH	DELIVERED TO: SD-03 DELIVERED TO: C
DATE	SCALE	REVISION		
6/25/2021	AS SHOWN	REVISED BY		

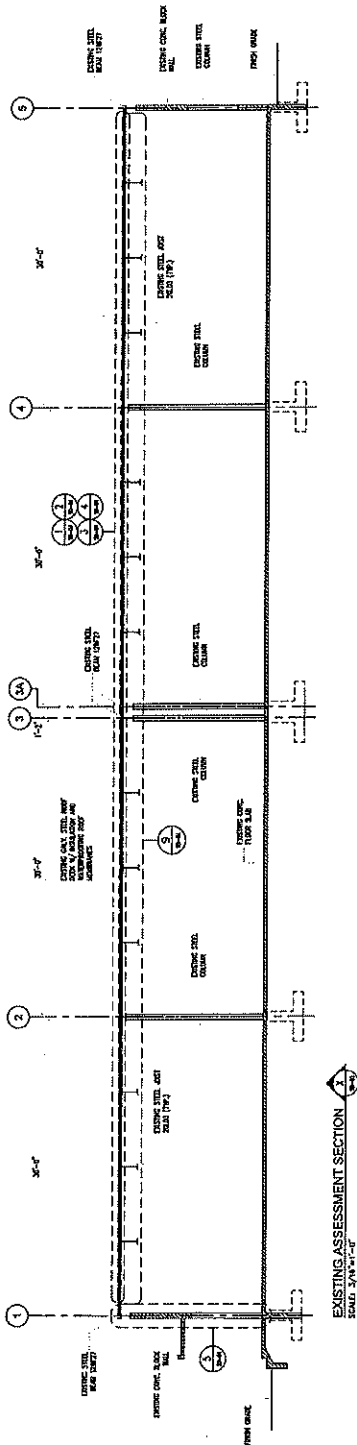

EXISTING ASSESSMENT SECTION
SCALE 3/16"=1'-0"

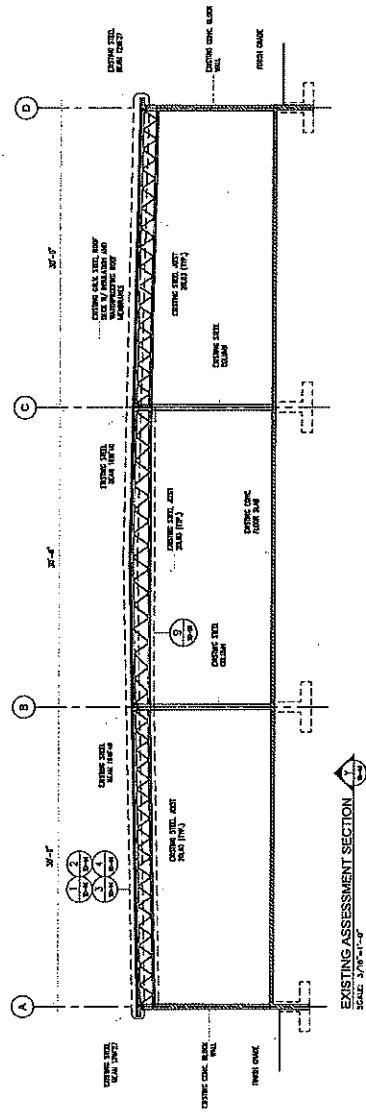


EXISTING ASSESSMENT SECTION

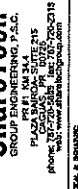

phone: 787-720-2415
fax: 787-720-2315
web: www.sharebackgroup.com

DESCRIPTION OF WORK

ENGINEERING ARCHITECTURAL DESIGN NOTE:

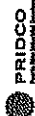

PRIDCO



PROJECT NUMBER	KEY PLAN	DESCRIPTION	DATE
A		SEALING FOR ROOF	08-28-21
B		SEALING FOR CONSTRUCTION	07-04-21
C		SEALING FOR CONSTRUCTION	09-23-21
D			
E			
F			
PRIDCO
T-0627-0-63


EXISTING ASSESSMENT DAMAGE
REPRESENTATIVE PHOTOS

APPROVED BY CLIFFE	REVISED BY LAWRENCE	DESIGNED BY CLIFFE
DATE 4/29/2001	ISSUED AS SHOWN	REVISIONS C



 NORTH

BUILDING NUMBER
 SD-04

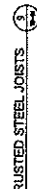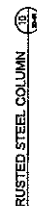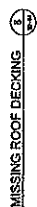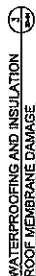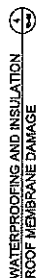

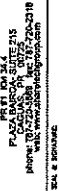

ENGINEERING 7 ARCHITECTURAL DESIGN NOTE:

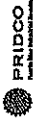


REVISION NO.	KEY PLAN		DATE
	DESCRIPTION	ISSUED FOR	
A	ISSUED FOR REVIEW	06-20-93	
B	ISSUED FOR CONSTRUCTION	07-02-93	
C	ISSUED FOR CONSTRUCTION REVIEW	08-23-93	

PRIDCO
T-0627-0-63

DEMOLITION ROOF PLAN

APPROVED BY CLOUPE	ISSUED BY LADONCE	ISSUED BY C	 NORTH	SD-05 RELAYING INSTRUCTIONS
DATE 8/24/2021	ISSUED AT BONHOMME	ISSUED BY C		

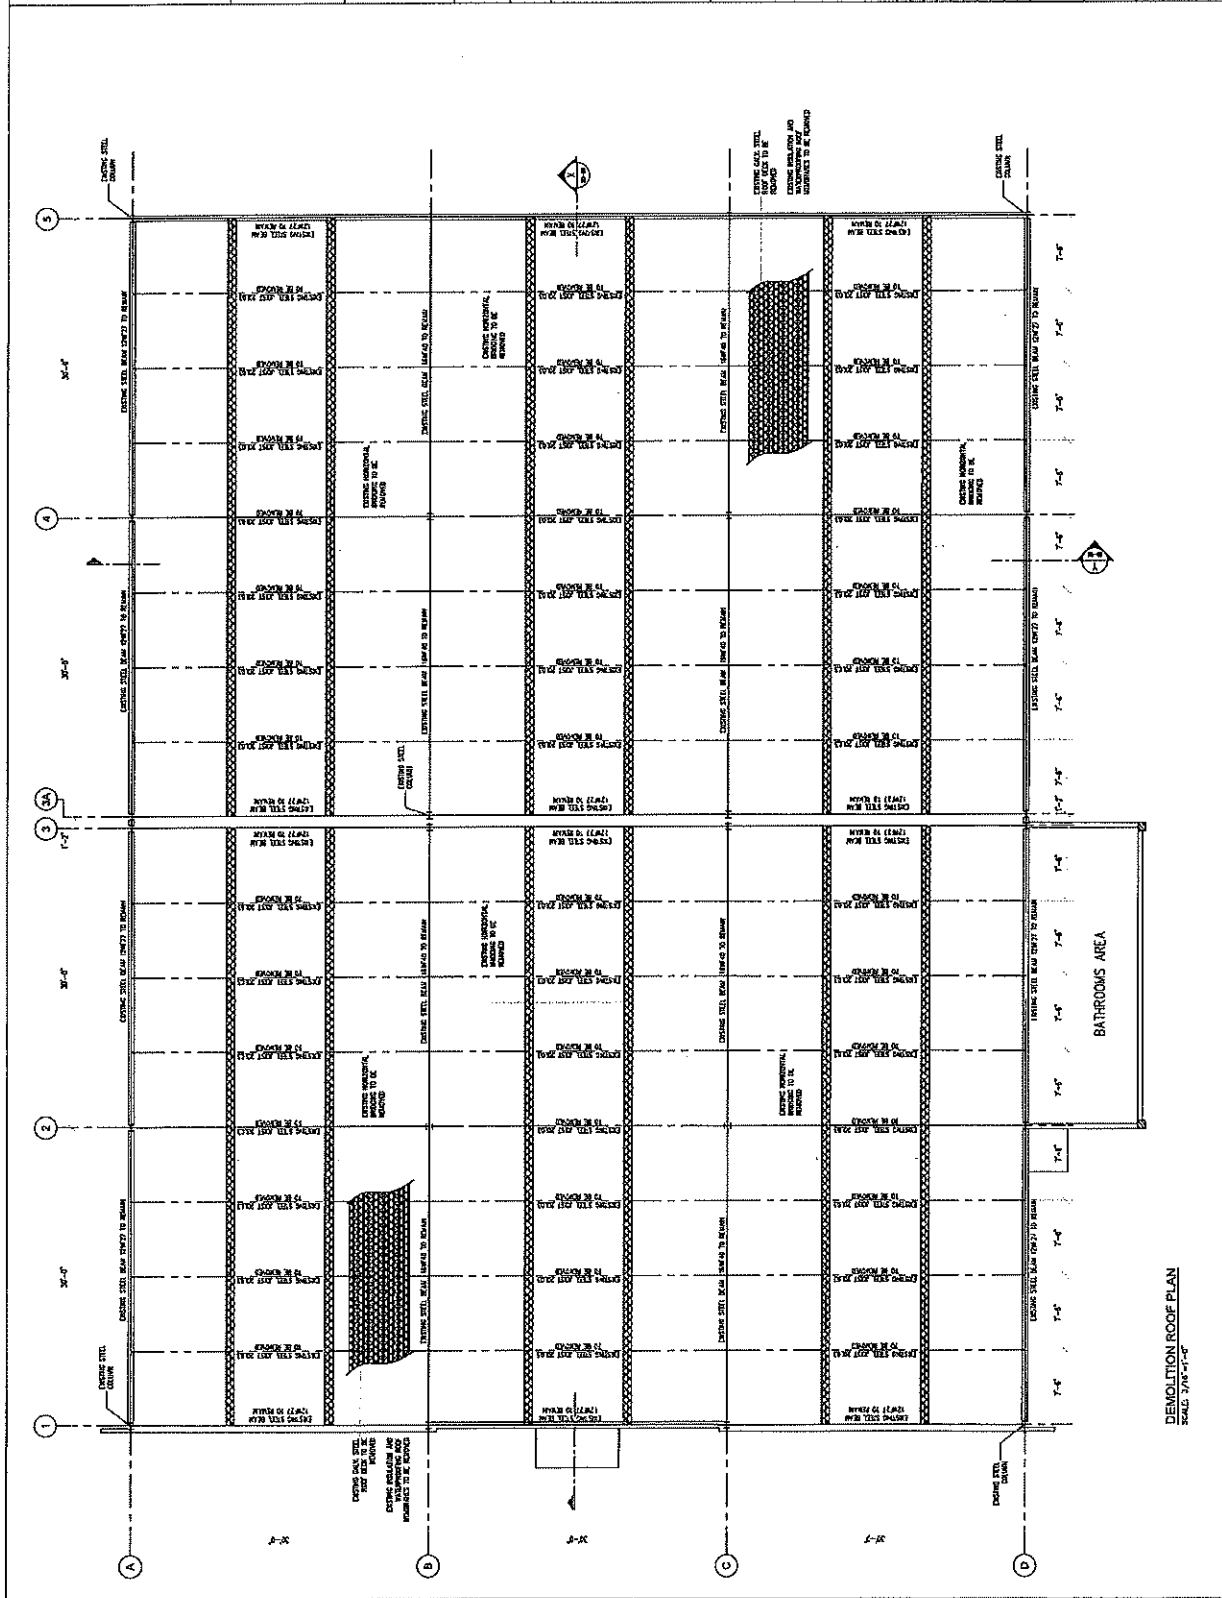




Sharetech
GROUP ENGINEERING, LLC



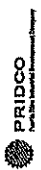



PRIDCO
T-0527-0-63


DEMOLITION SECTIONS


SD-06

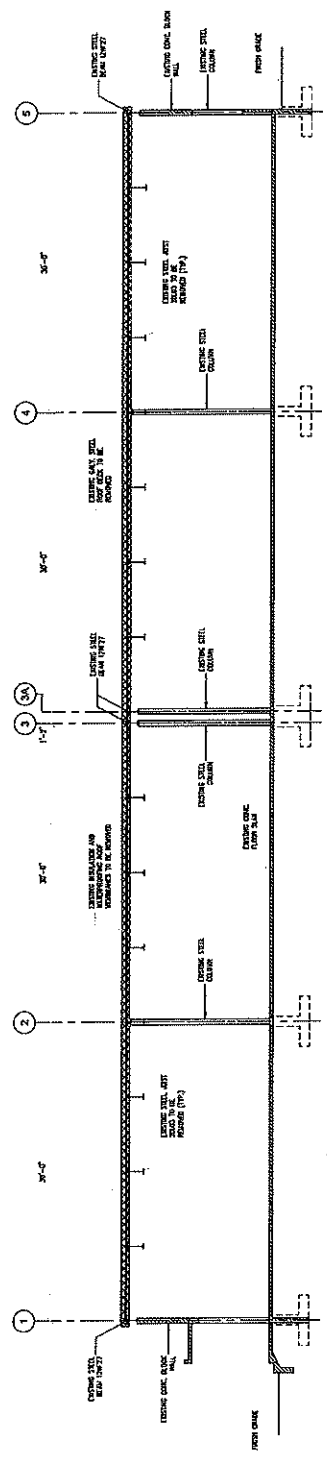

DEMOLITION SECTION
SCALE 3/4" = 1'-0"

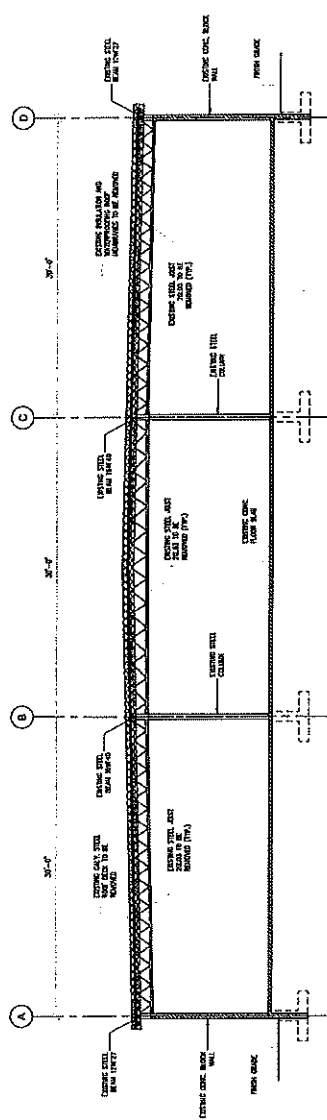

DEMOLITION SECTION
SCALE 3/4" = 1'-0"

[illegible]

SHALL BE 3/4".

[illegible]


















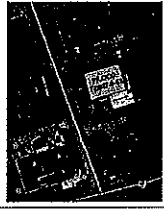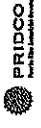


REVISION	DATE	DESCRIPTION
A	10-20-21	ISSUED FOR PERMIT
B	11-10-21	ISSUED FOR CONSTRUCTION
C	11-22-21	ISSUED FOR CONSTRUCTION
D	11-22-21	ISSUED FOR CONSTRUCTION
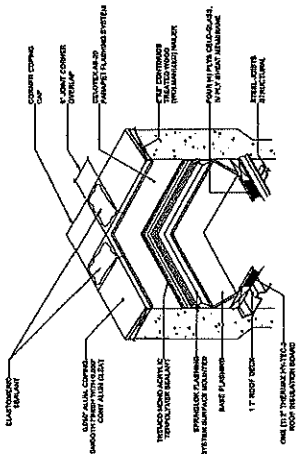

ROOF MEMBRANE DETAIL AT CORNER

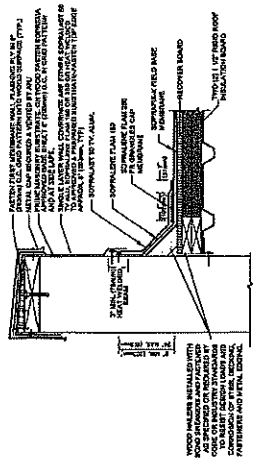

ROOF MEMBRANE DETAIL