



JUNTA DE SUBASTAS

Hon. Pedro R. Pierluisi Urrutia
Gobernador

Lcda. Karla G. Mercado Rivera
Administradora y Principal Oficial de Compras

NOTIFICACIÓN NÚM. 1

**SUBASTA FORMAL 23J-03088
PARA ADQUISICIÓN E INSTALACIÓN DE SISTEMA DE AIRE ACONDICIONADO
DEL ANTIGUO CUARTEL DE INFANTERÍA DE BALLAJÁ Y DE ESTRUCTURA EN
LA PLAZA DEL SOportal DEL GOBIERNO DE PUERTO RICO**

ASUNTO: PLANOS MECÁNICOS

Se notifica a los licitadores interesados en participar en la subasta de referencia de la siguiente información:

I. ENVÍO DE PLANOS MECÁNICOS EN FORMATO PDF.

Esta Notificación forma parte del pliego de Subasta Formal y tendrá que ser considerada junto con su Oferta. Todos los demás términos, condiciones y especificaciones permanecen sin alterar.

Edmarie Avilés Almenas

Secretaria
Junta de Subastas




Emitida hoy, 8 de diciembre de 2022
San Juan, Puerto Rico

REVISIONS			
NO.	DESCRIPTION	DATE	BY
1			
2			
3			
4			
5			
6			
7			
8			
9			
10			



PUBLIC BUILDINGS AUTHORITY
 COMMONWEALTH OF PUERTO RICO
 SAN JUAN, PUERTO RICO
 PHASE TWO
 CUARTEL DE BALLAJA

PROJECT NO.	1401
SCALE	1/4" = 1'-0"
DATE	
DRAWN BY	
CHECKED BY	
APPROVED BY	



juan m. portela soier
 ARCHITECT

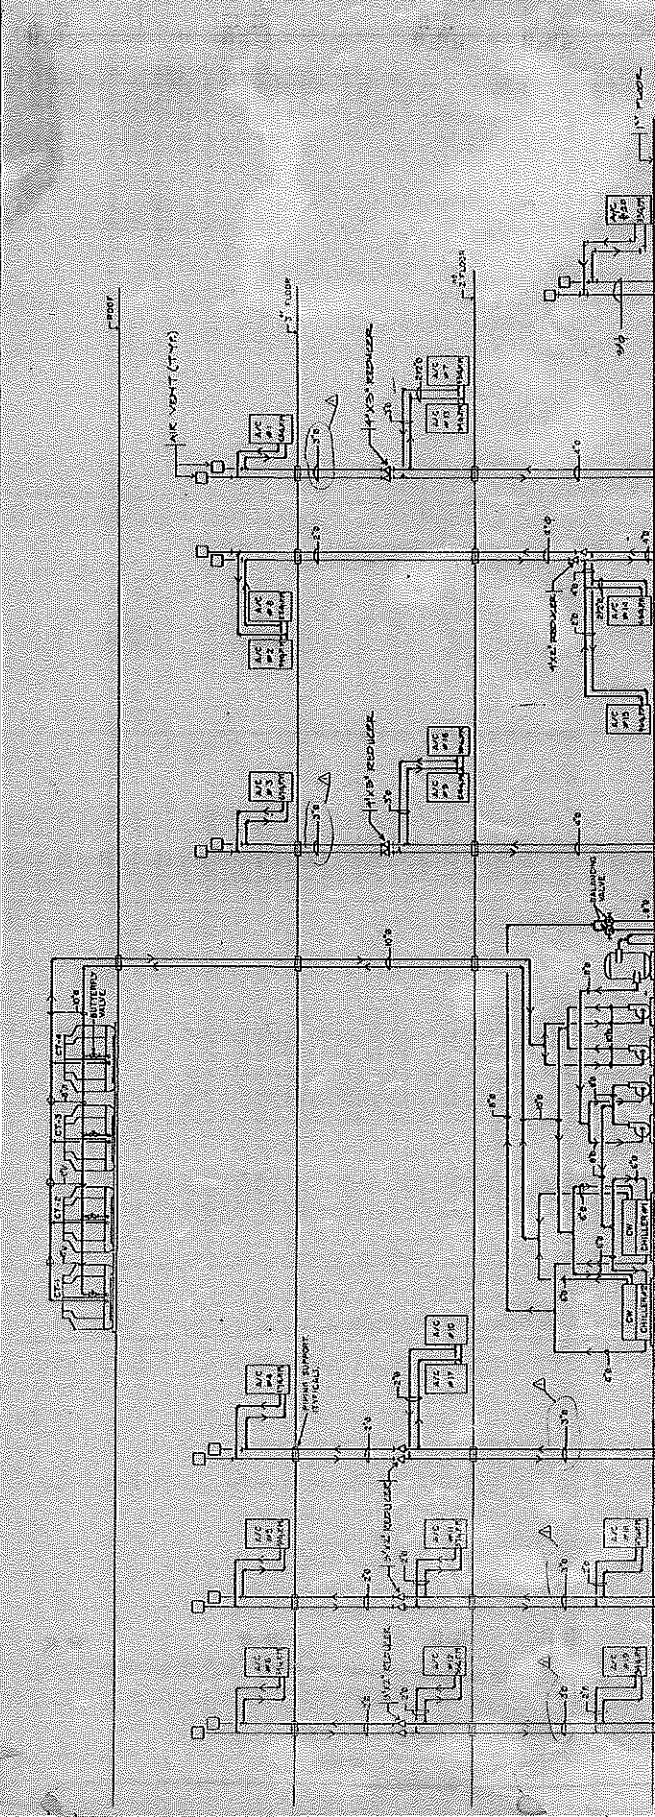

CONDENSING & CHILLED WATER PIPING RISER DIAGRAM

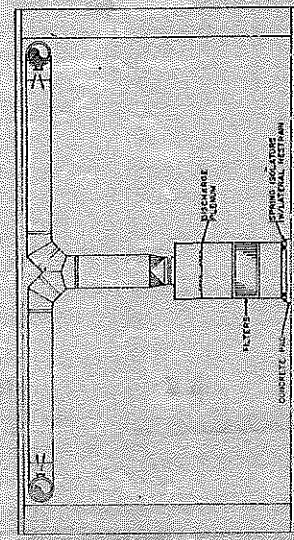

AIR HANDLING UNIT TYPICAL ELEVATION
FOR A/C-1, 3, 5, 7, 9, 11, 12 & 19

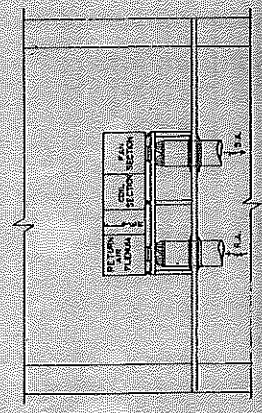

AIR HANDLING UNIT TYPICAL ELEVATION
FOR A/C-8, 16, 17 & 20







juan m. portela sofer

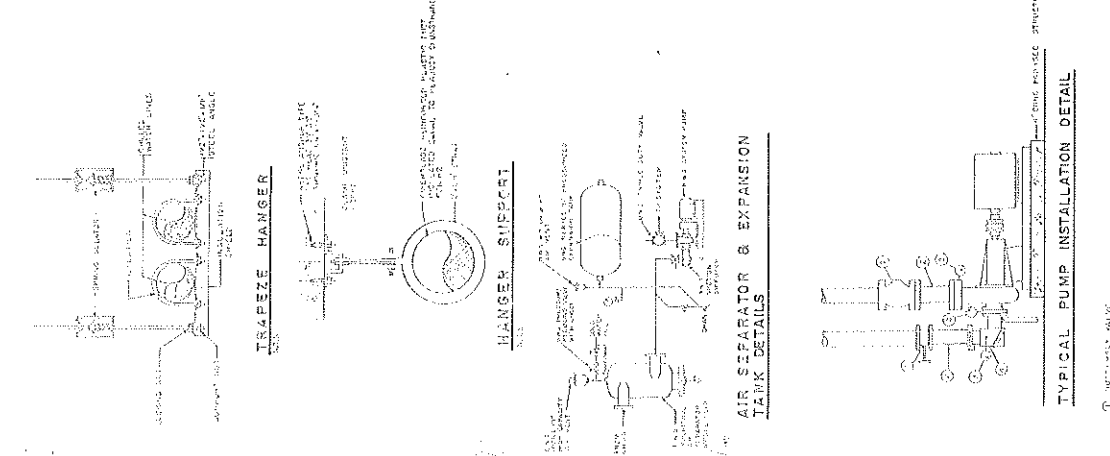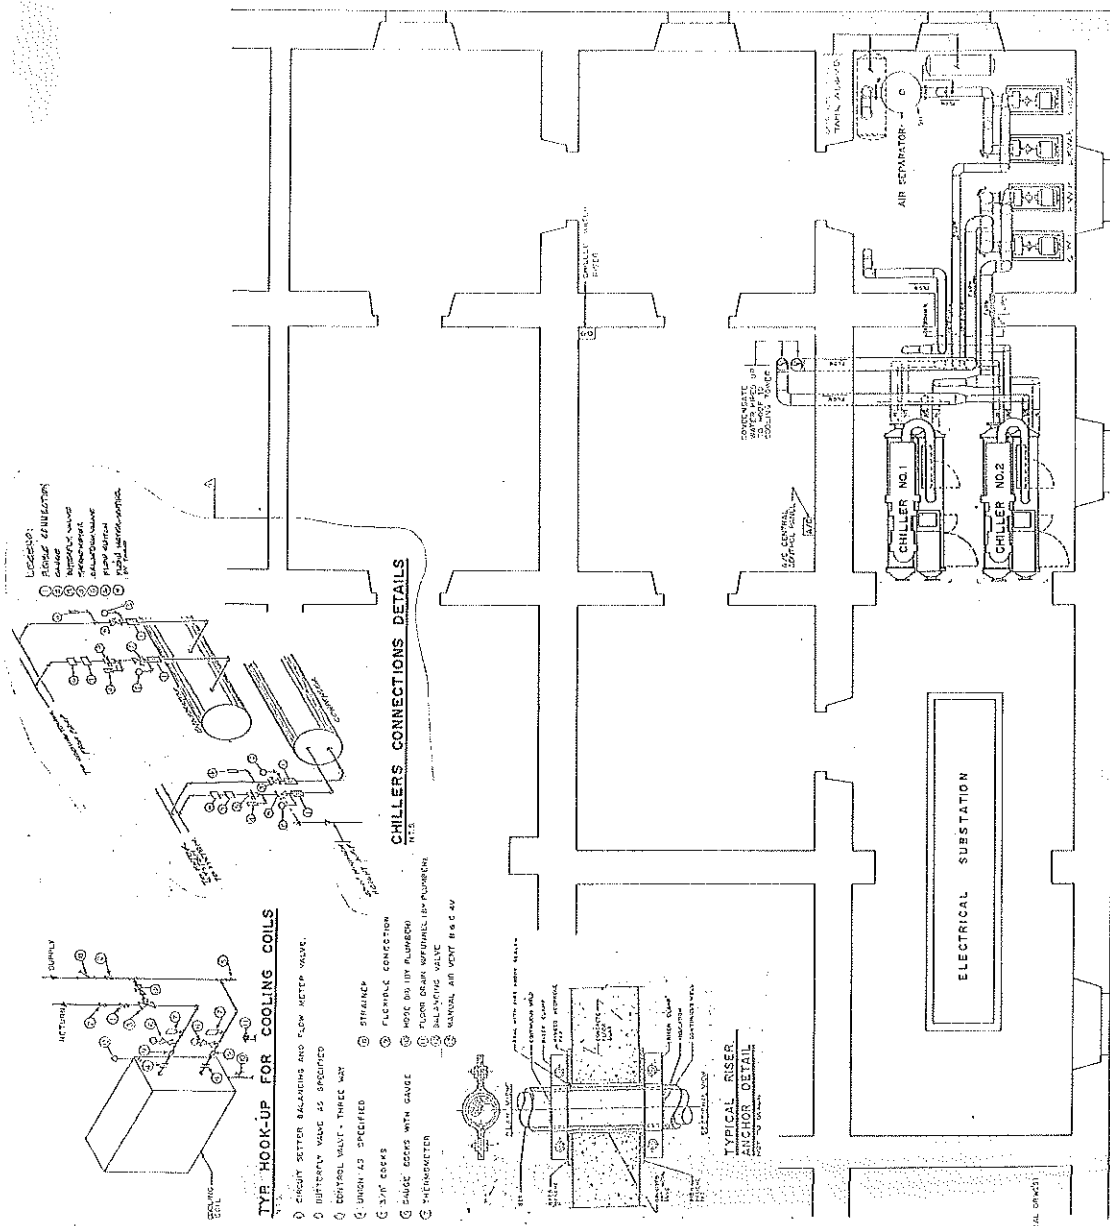


REVISIONS			
NO.	DESCRIPTION	DATE	BY



COMMONWEALTH OF PUERTO RICO
 PUBLIC BUILDINGS AUTHORITY
 SAN JUAN, PUERTO RICO
 CUARTEL DE BALLAJA

DRAWN BY	
CHECKED BY	
DATE	

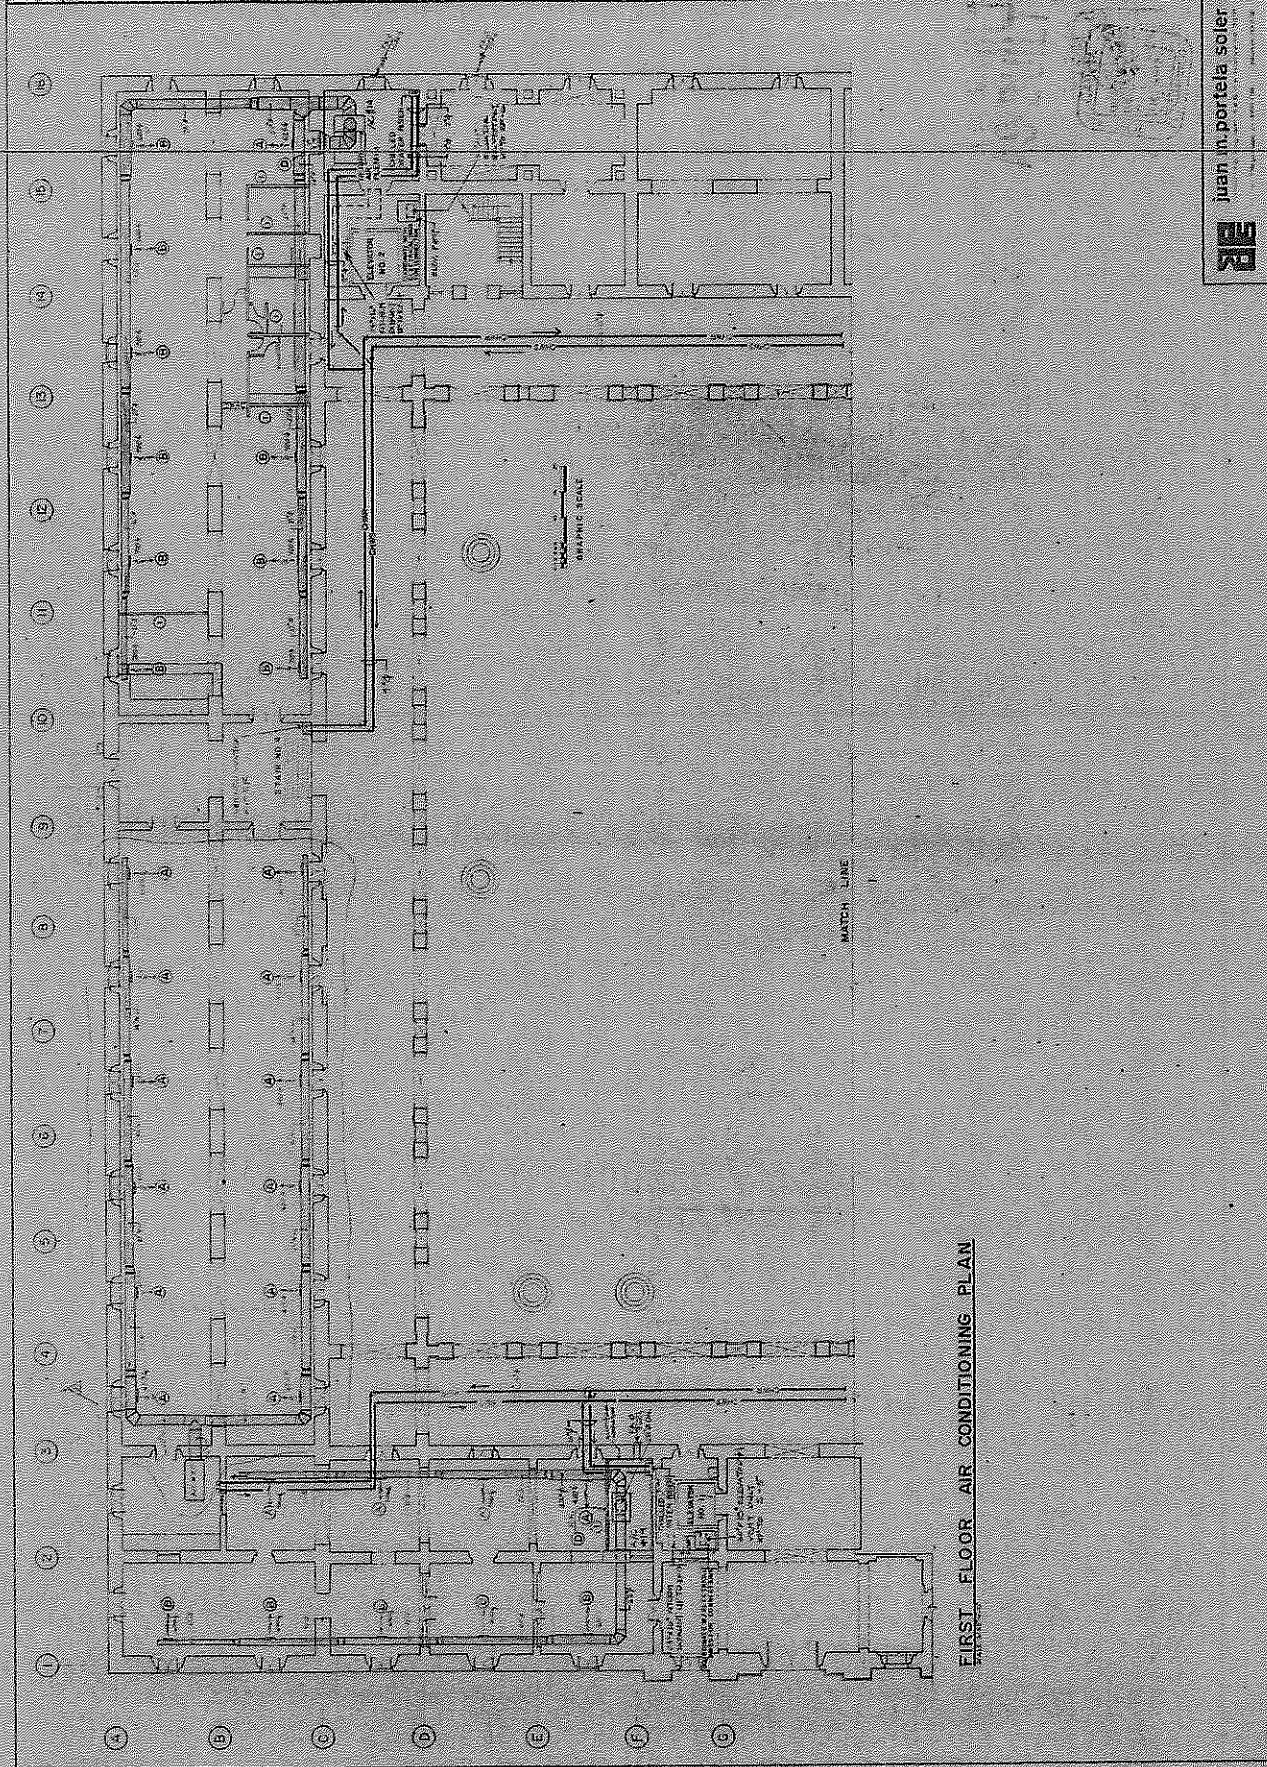


FIRST FLOOR AIR CONDITIONING PLAN

REVISIONS									
1									
2									
3									
4									
5									
6									
7									
8									
9									
10									


CUARTEL DE BALLAJA
SAN JUAN, PUERTO RICO
PUBLIC BUILDINGS AUTHORITY
COMMONWEALTH OF PUERTO RICO

A/C-2

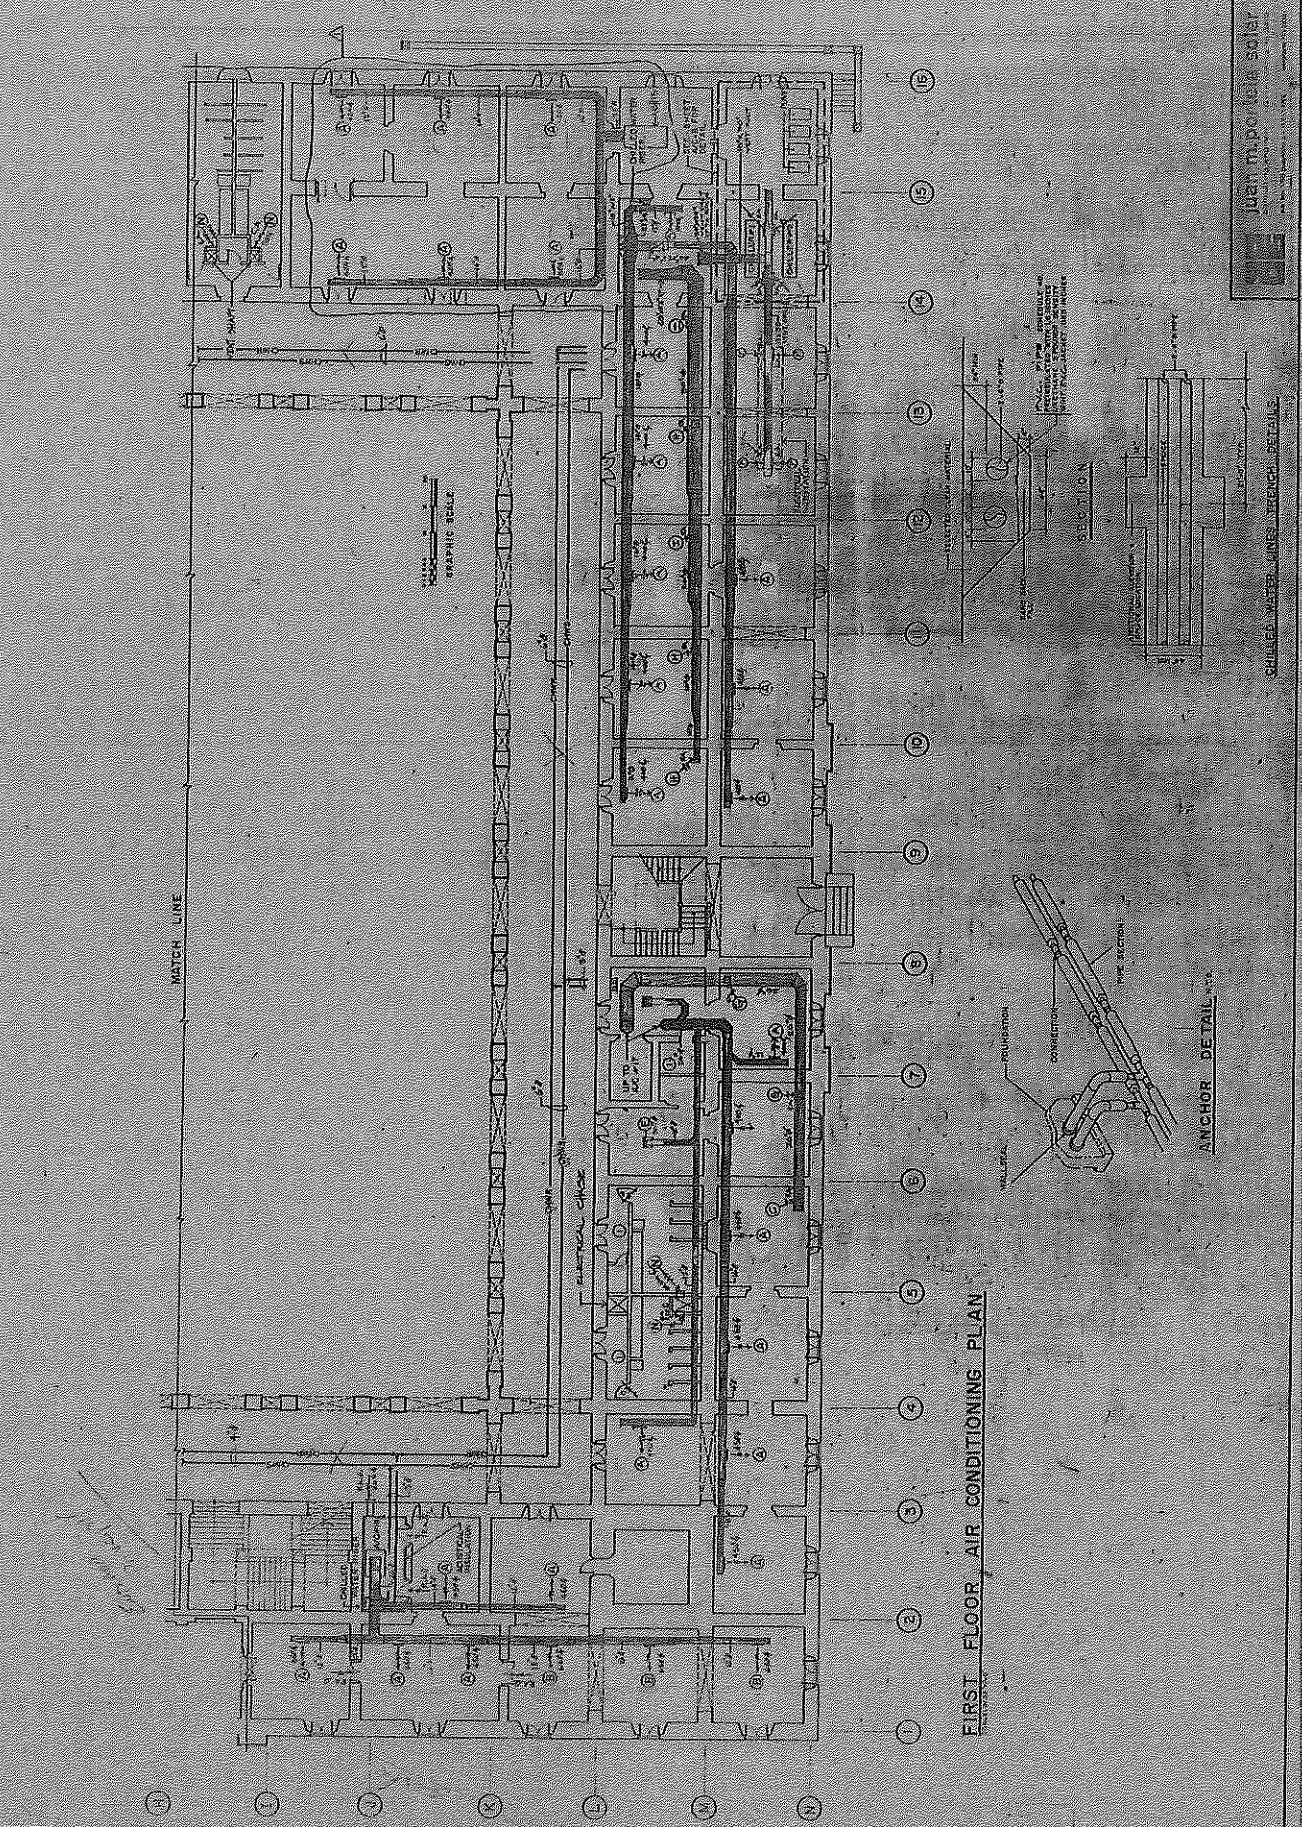

FIRST FLOOR AIR CONDITIONING PLAN

ANCHOR DETAIL



ARCHITECT & ENGINEERING
SAN JUAN, PUERTO RICO




COMMONWEALTH OF PUERTO RICO
PUBLIC BUILDINGS AUTHORITY
SAN JUAN, PUERTO RICO
CUARTEL DE BALLADA


PROJECT	NO.	DATE
SECOND FLOOR AIR CONDITIONING PLAN		

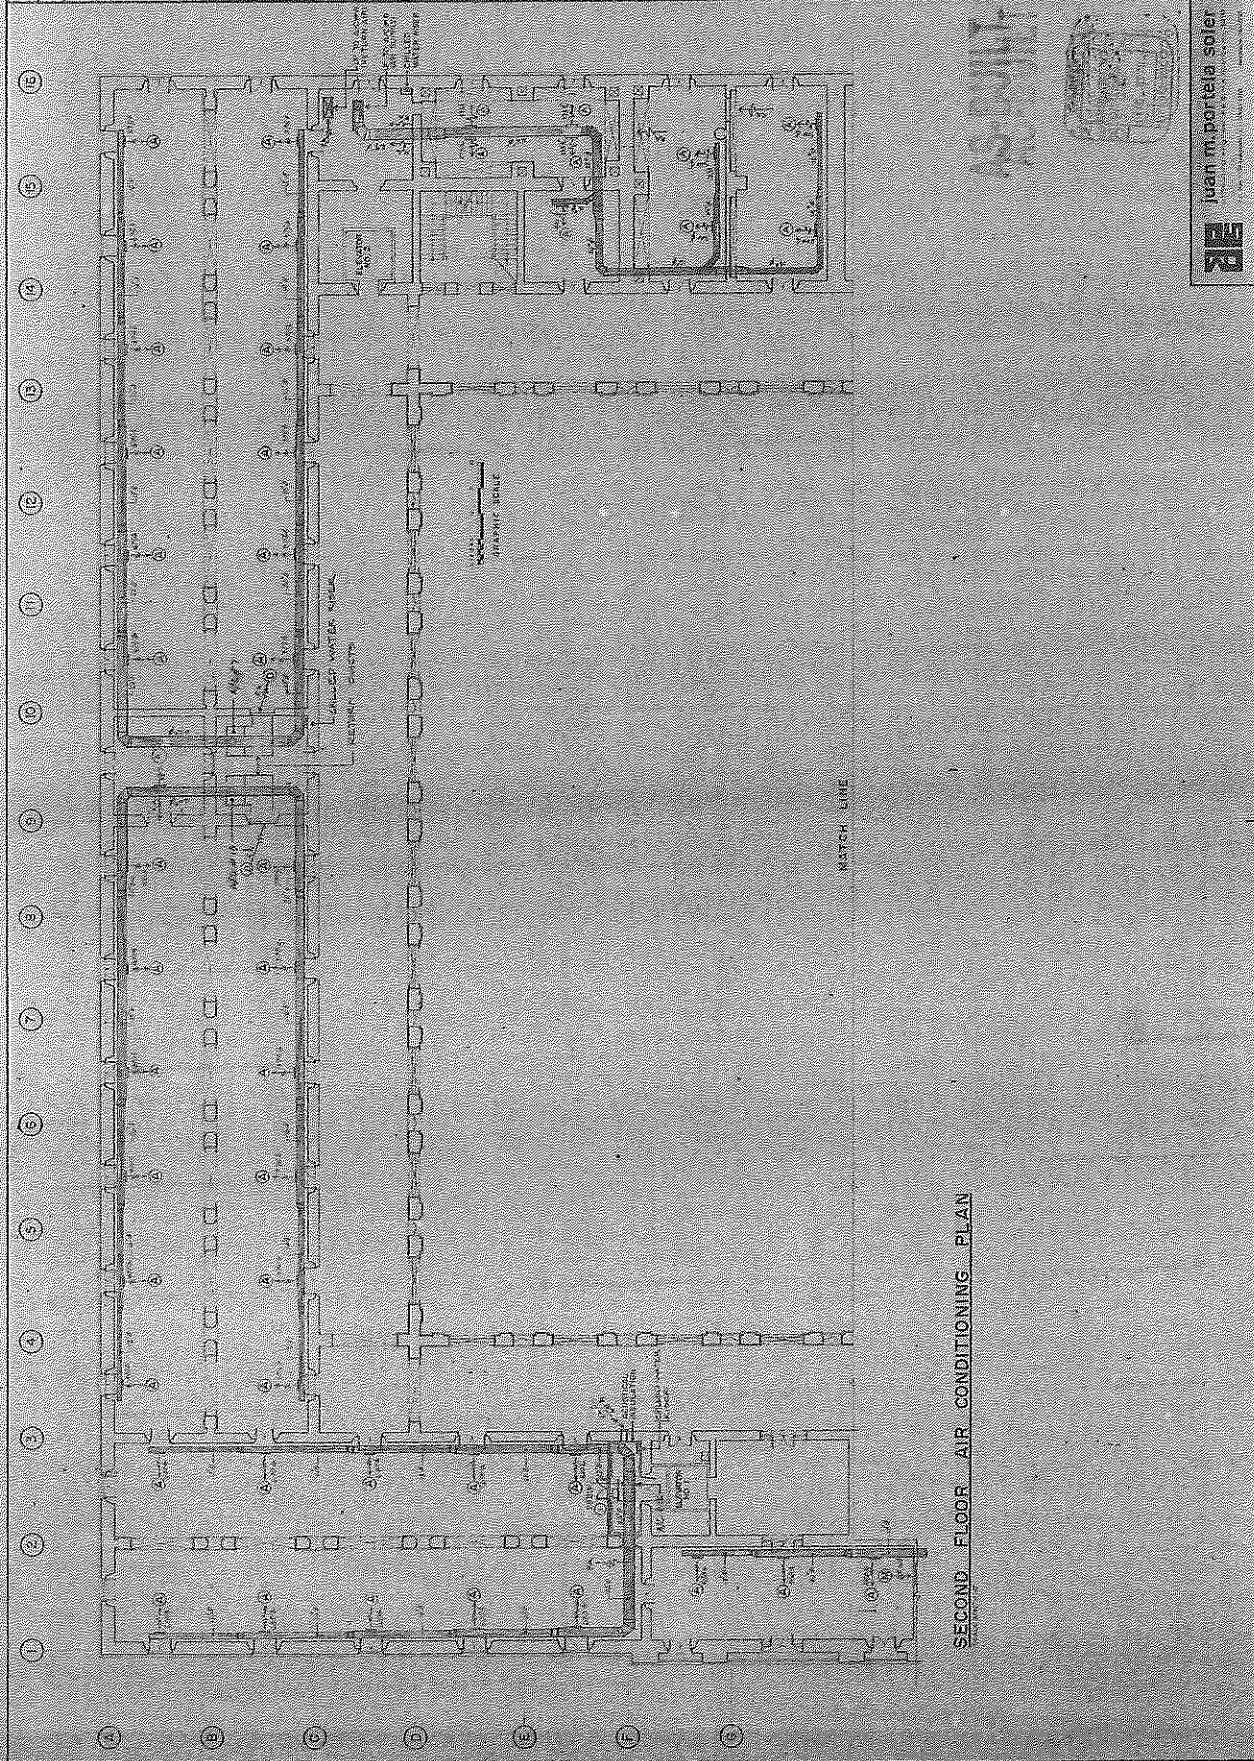

IAN M. PORTIELA SOLER
ARCHITECT & ENGINEER

 


DRAWING TITLE	THIRD FLOOR AIR CONDITIONING PLAN.	PROJECT	AE R 1403	SHEET NO.	34
DATE		DESIGNED		DRAWING	A/C-5

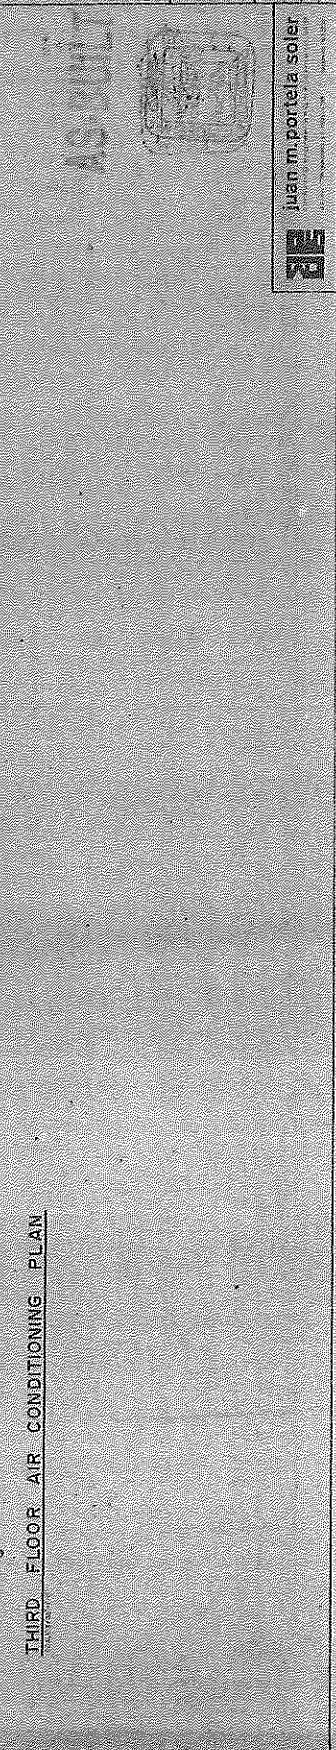


THIRD FLOOR AIR CONDITIONING PLAN



THIRD FLOOR AIR CONDITIONING PLAN

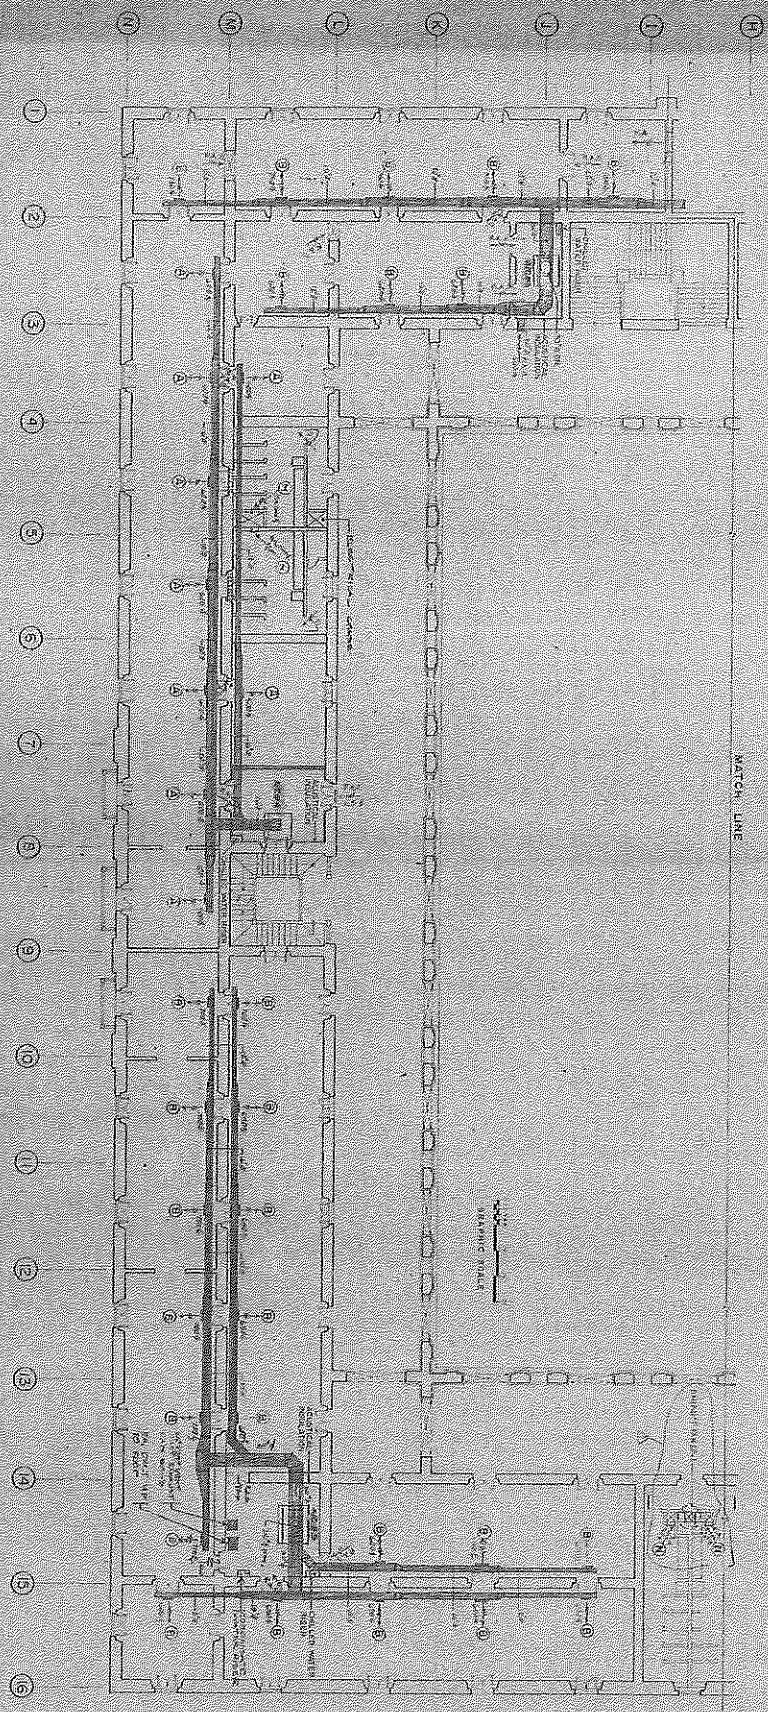

CONDENSATE WATER PITCH POCKET
DETAIL IN ROOF

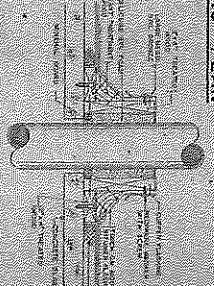

CONDENSATE WATER PIPING SUPPORT
DETAIL

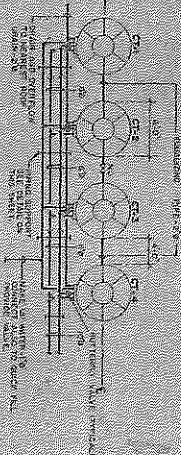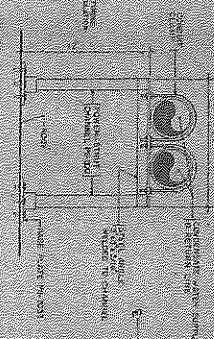

JE
juan m. portella soler

THIRD FLOOR
AIR CONDITIONING
PLAN
SOUTH



AUTORIDAD EDIFICIOS PÚBLICOS
CUARTEL DE BALLAJA



JOSE M. GARCIA-GOMEZ
ARQUITECTO - INGENIERO

1	2	
---	---	---	---	---	---	---	---	---	----	----	-----

